

SPECIFICATION:

MATERIAL:



Mild steel unless otherwise stated
Slats: Hardwood timber

DIMENSIONS:

All in mm unless otherwise stated

FINISH:

Steel - Powder Coat
Timber - Oil Based

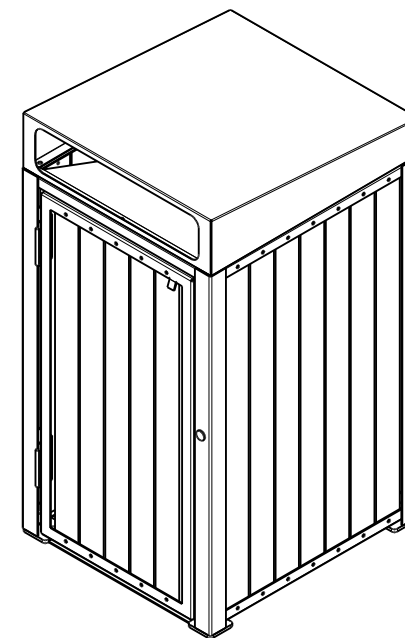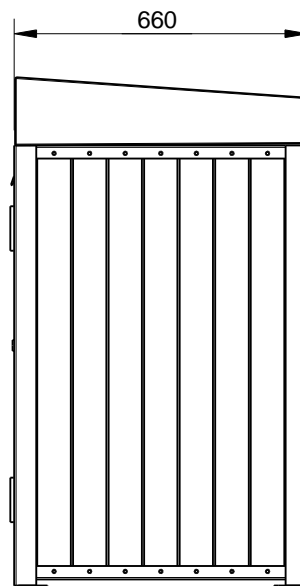





Quality
ISO 9001



copyright

CONFIDENTIAL

REVISION	#	DESCRIPTION	BY	DATE	DRAWN	DRAWN DATE	CHECKED	CHECKED DATE	SCALE	A4	
	1	ORIGINAL DRAWING	DN	2.2.11	R.CRIGTON	15.3.14			N/A		
	2	FULL PRODUCT REVIEW	RBC	15.3.14			AVENUE LITTER RECEPTACLE 120L - SIDE ENTRY SPEC.				
	3										
	4						FFSB013002				
	5										
						REV. 2				SHEET 1 OF 3	

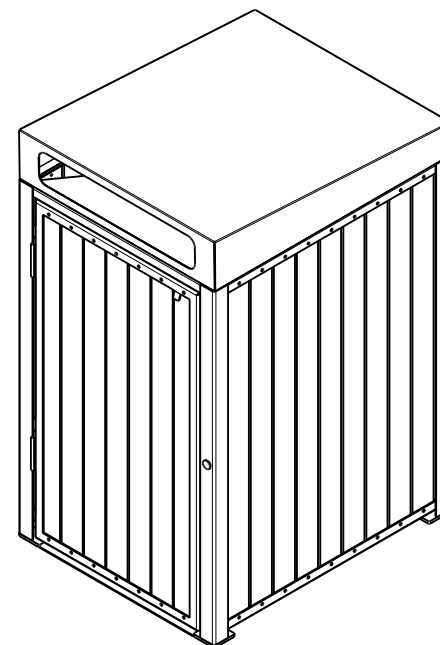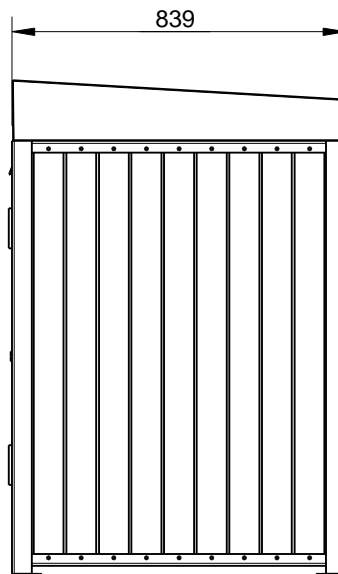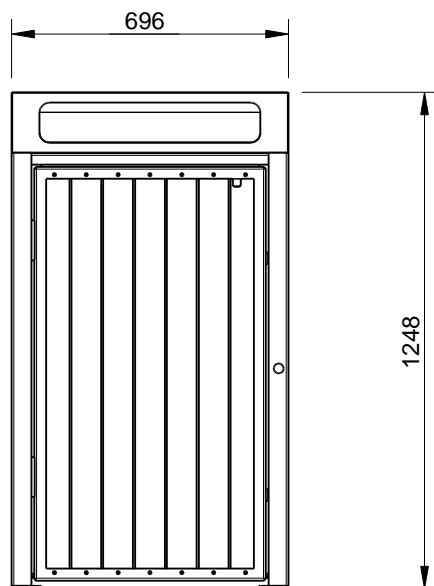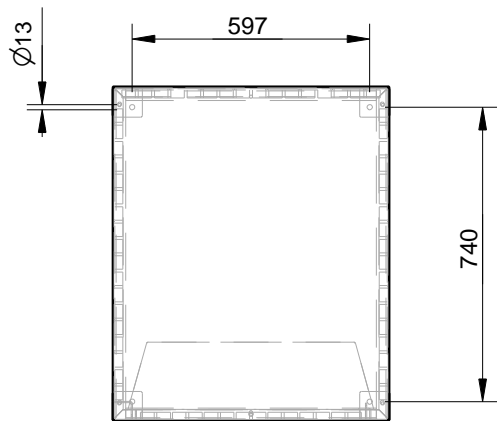

SPECIFICATION:

MATERIAL:

Mild steel unless otherwise stated
Slats: Hardwood timber

DIMENSIONS:

All in mm unless otherwise stated

FINISH:

Steel - Powder Coat
Timber - Oil Based






Quality
ISO 9001





copyright





CONFIDENTIAL

REVISION	#	DESCRIPTION	BY	DATE	DRAWN	DRAWN DATE	CHECKED	CHECKED DATE	SCALE	A4
	1	ORIGINAL DRAWING	DN	24.3.11	R.CRIGTON	15.4.14			N/A	
	2	FULL PRODUCT REVIEW	RBC	15.4.14						
	3									
	4									
	5									
							MS AVENUE LITTER RECEPTACLE 240L - SIDE ENTRY - SPEC.			
							FFSB013003	REV. 2	SHEET 1 OF 3	

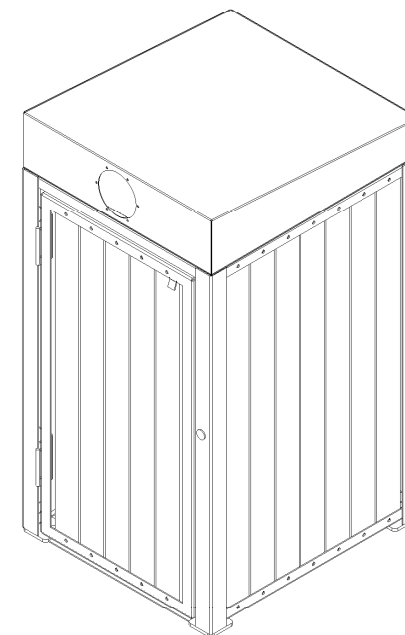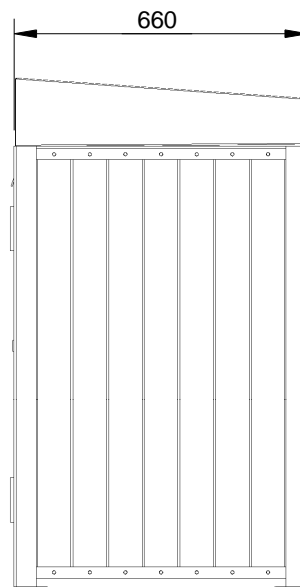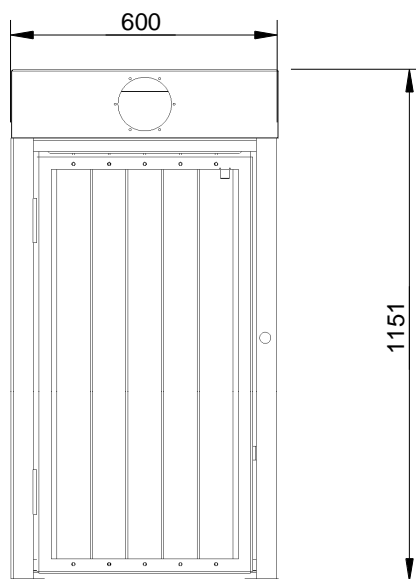

CONFIDENTIAL

 REVISION	#	DESCRIPTION	BY	DATE	DRAWN	DRAWN DATE	CHECKED	CHECKED DATE	SCALE	A4
	1	ORIGINAL DRAWING	DN	2.2.11	R.CRIGTON	16.3.14			N/A	
	2	FULL PRODUCT REVIEW	RBC	16.3.14			AVENUE RECYCLE UNIT 120L - SIDE ENTRY SPEC.			
	3									
	4									
	5									
							FFSB013004		REV. 2	SHEET 1 OF 3

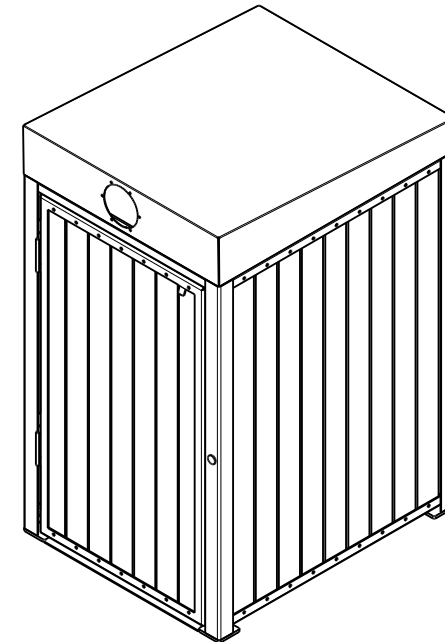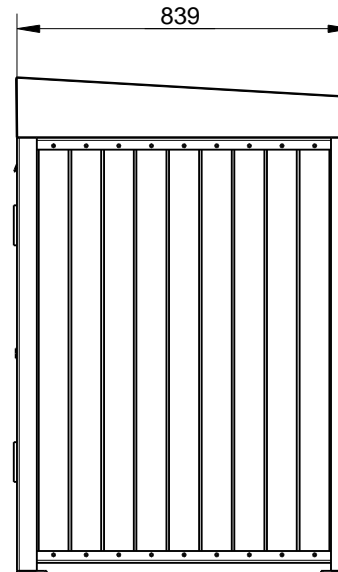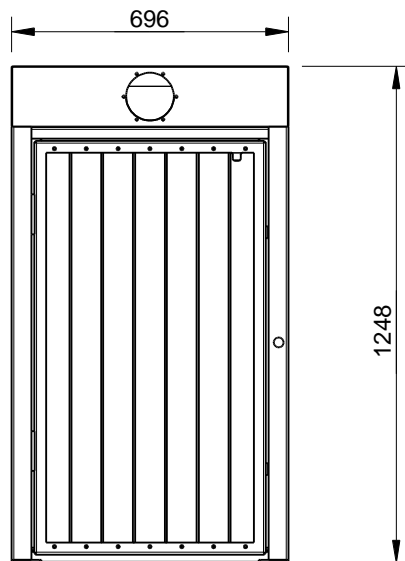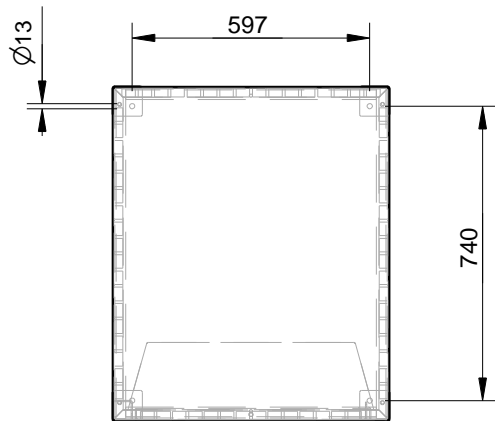

SPECIFICATION:

MATERIAL:

Mild steel unless otherwise stated
Slats: Hardwood timber

DIMENSIONS:

All in mm unless otherwise stated

FINISH:

Steel - Galvanised and optional Powder Coat
Timber - Oil Based



Quality



ISO 9001



copyright

CONFIDENTIAL

REVISION	#	DESCRIPTION	BY	DATE	DRAWN	DRAWN DATE	CHECKED	CHECKED DATE	SCALE	A4		
	1	ORIGINAL DRAWING	DN	2.2.11	R.CRIGTON	15.4.14			N/A			
	2	FULL PRODUCT REVIEW	RBC	15.4.14			MS AVENUE RECYCLE UNIT 240L - SIDE ENTRY - SPEC.					
	3											
	4						FFSB013005				REV. 2	SHEET 1 OF 3
	5											

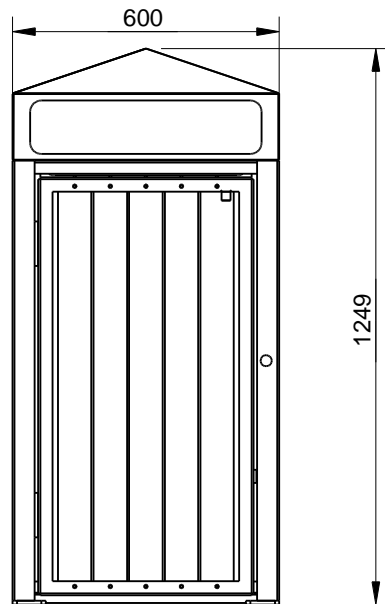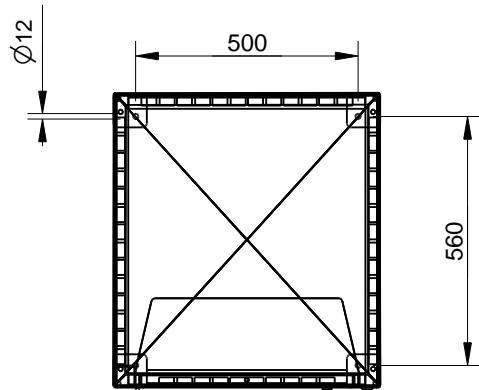

SPECIFICATION:

MATERIAL:



Mild steel unless otherwise stated
Slats: Hardwood timber

DIMENSIONS:

All in mm unless otherwise stated

FINISH:



Steel - Powder Coat
Timber - Oil Based



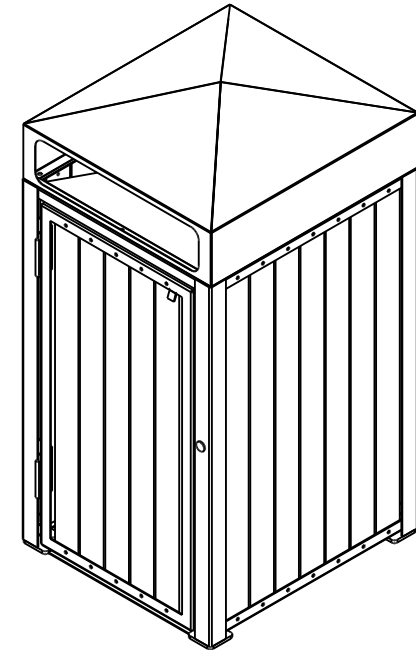
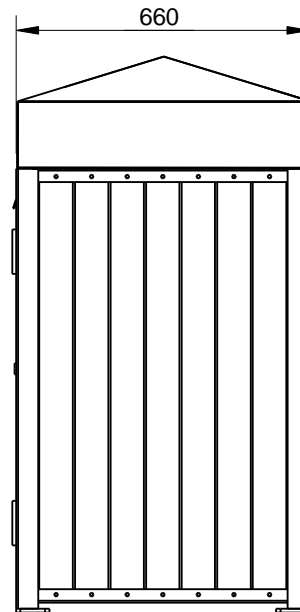


Quality
ISO 9001
SAI GLOBAL

© copyright

CONFIDENTIAL

 REVISION	#	DESCRIPTION	BY	DATE	DRAWN	DRAWN DATE	CHECKED	CHECKED DATE	SCALE	A4	
	1	ORIGINAL DRAWING	SJ	14.1.11	R.CRIGTON	16.3.14			N/A		
	2	FULL PRODUCT REVIEW	RBC	16.3.14			AVENUE LITTER RECEPTACLE 120L - PYRAMID LID SPEC.				
	3										
	4			FFSB013006			REV.	SHEET			
	5						2	1 OF 3			

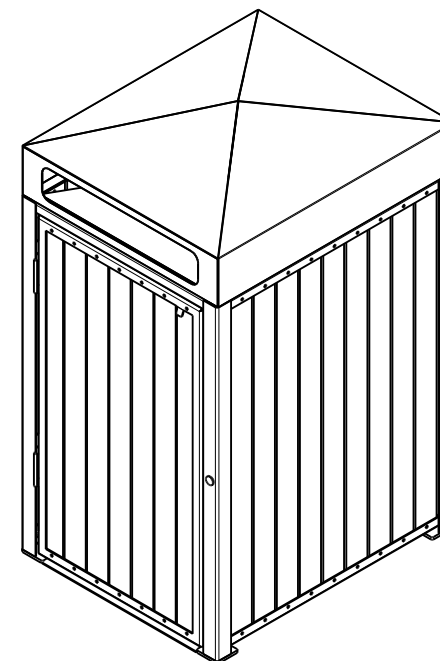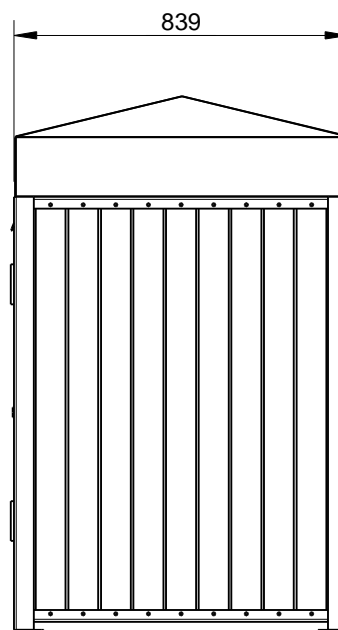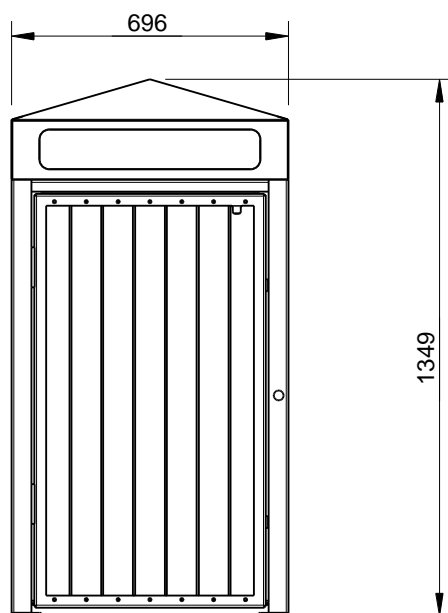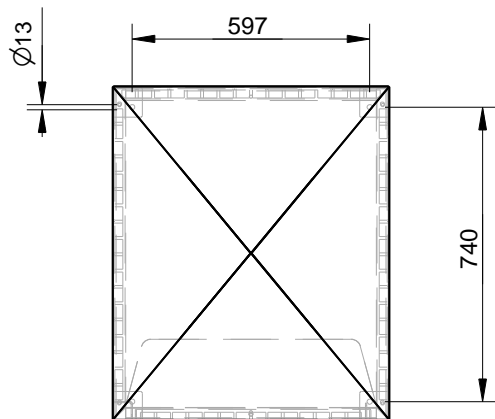

SPECIFICATION:

MATERIAL:

Mild steel unless otherwise stated
Slats: Hardwood timber

DIMENSIONS:

All in mm unless otherwise stated

FINISH:

Steel - Galvanised and optional Powder Coat
Timber - Oil Based





Quality
ISO 9001



CONFIDENTIAL

REVISION	#	DESCRIPTION	BY	DATE	DRAWN	DRAWN DATE	CHECKED	CHECKED DATE	SCALE	A4
	1	ORIGINAL DRAWING	RBC	15.4.14	R.CRIGTON	15.4.14			N/A	
	2									
	3									
	4									
	5									
							MS AVENUE LITTER RECEPTACLE 240L - PYRAMID LID - SPEC.			
							FFSB013007		REV. 1	SHEET 1 OF 3

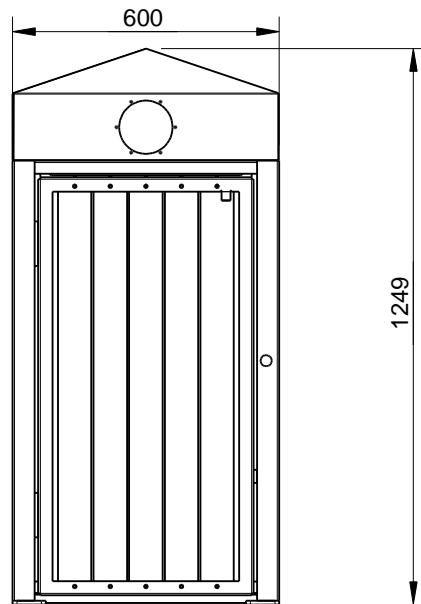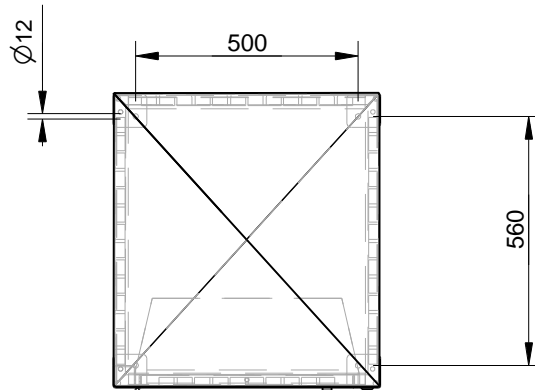

SPECIFICATION:

MATERIAL:



Mild steel unless otherwise stated
Slats: Hardwood timber

DIMENSIONS:

All in mm unless otherwise stated

FINISH:

Steel - Powder Coat
Timber - Oil Based

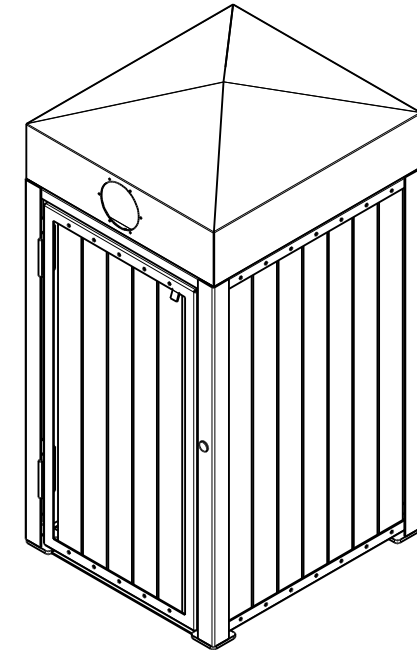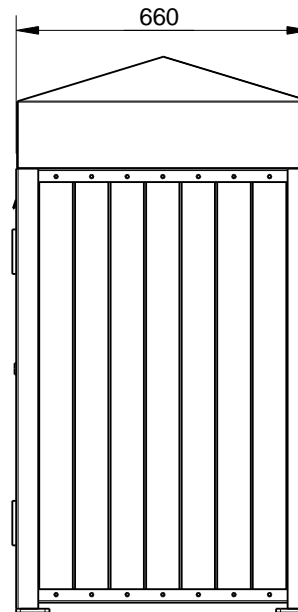


Quality
ISO 9001
SAI GLOBAL



CONFIDENTIAL

REVISION	#	DESCRIPTION	BY	DATE	DRAWN	DRAWN DATE	CHECKED	CHECKED DATE	SCALE	A4	
	1	ORIGINAL DRAWING	DN	2.2.11	R.CRIGTON	16.3.14			N/A		
	2	FULL PRODUCT REVIEW	RBC	16.3.14			AVENUE RECYCLE UNIT 120L - PYRAMID LID SPEC.				
	3										
	4			FFSB013008			REV.	SHEET			
	5						2	1 OF 3			

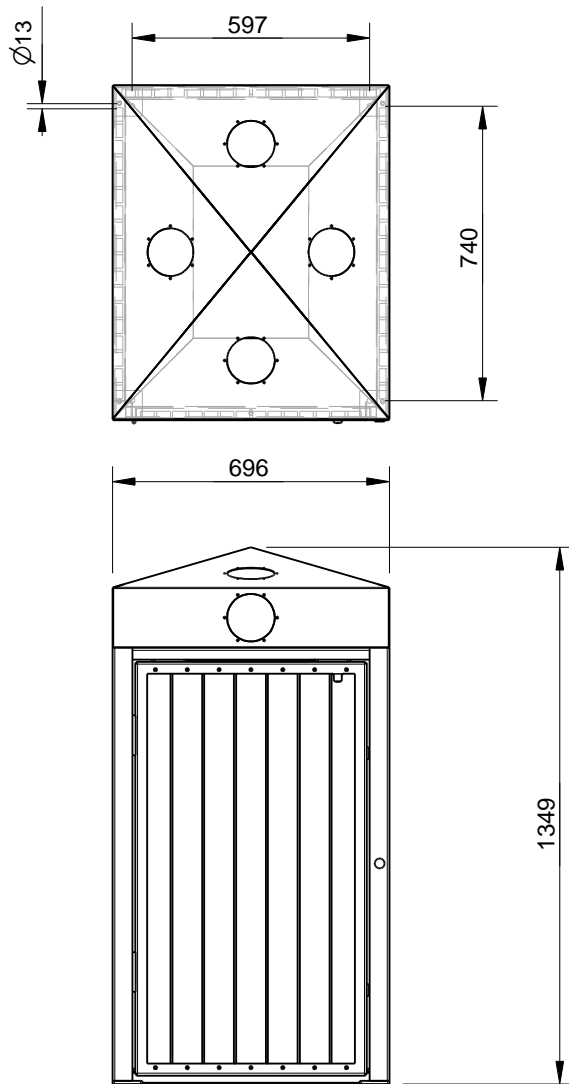

SPECIFICATION:

MATERIAL:



Mild steel unless otherwise stated
Slats: Hardwood timber

DIMENSIONS:

All in mm unless otherwise stated

FINISH:

Steel - Galvanised and optional Powder Coat
Timber - Oil Based

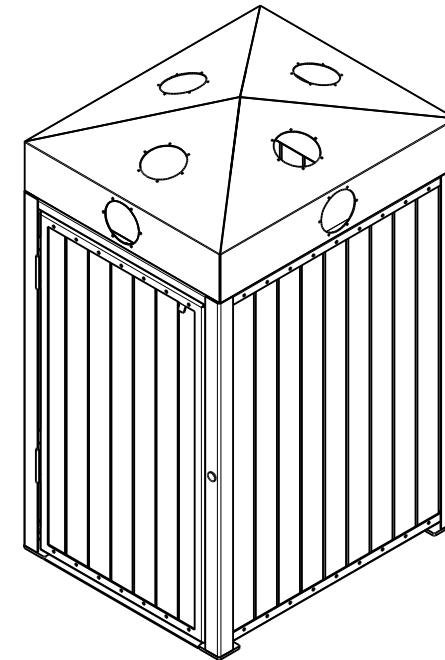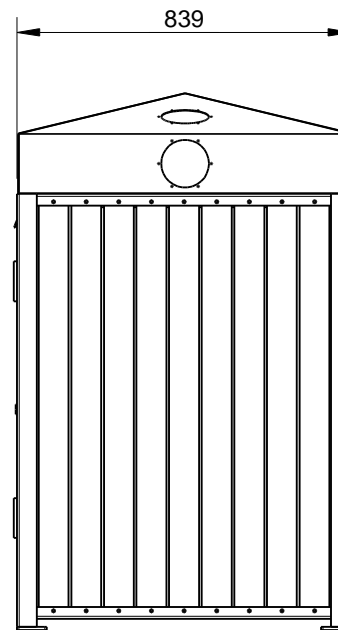


Quality
ISO 9001






CONFIDENTIAL

REVISION	#	DESCRIPTION	BY	DATE	DRAWN	DRAWN DATE	CHECKED	CHECKED DATE	SCALE	A4	
	1	ORIGINAL DRAWING	DN	2.2.11	R.CRIGTON	15.4.14			N/A		
	2	FULL PRODUCT REVIEW	RBC	15.4.14			MS AVENUE RECYCLE UNIT 240L - PYRAMID LID - SPEC.				
	3										
	4										
	5										
									FFSB013009		REV. 2

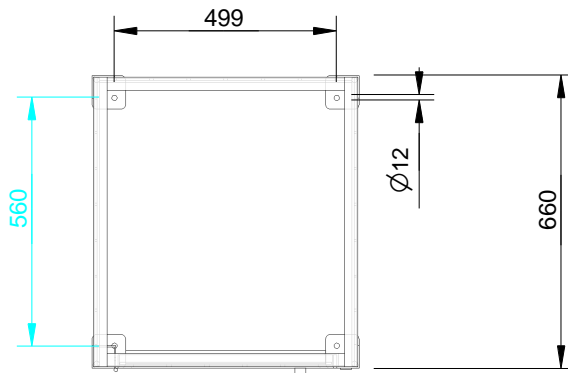

BOLT DOWN DETAIL
LID HIDDEN FOR CLARRITY

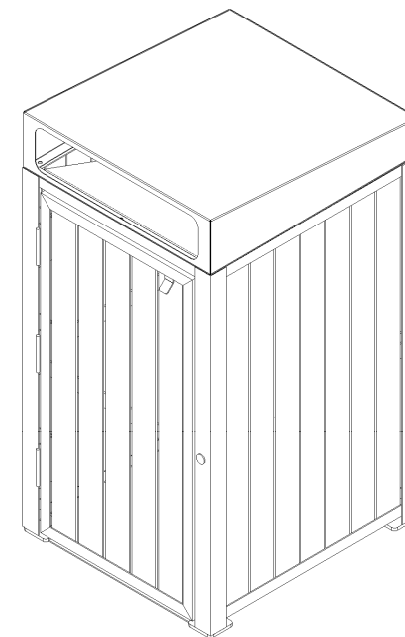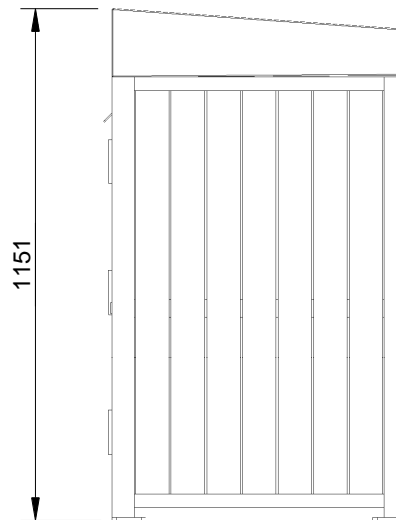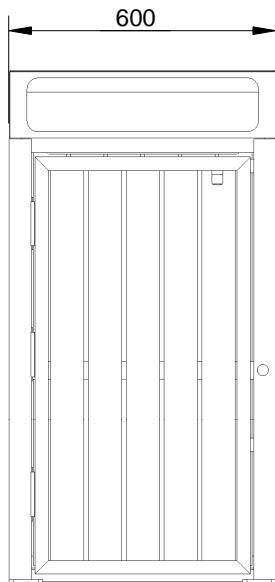

SPECIFICATION:

MATERIAL:

Main construction - Mild steel

DIMENSIONS:

All in mm unless otherwise stated

FINISH:

Galvanised with optional powder coat

GROUND ATTACHEMENT:

Bolt down



Quality



ISO 9001


SAI GLOBAL




copyright

CONFIDENTIAL

 REVISION	#	DESCRIPTION	BY	DATE	DRAWN	DRAWN DATE	CHECKED	CHECKED DATE	SCALE	A4
	1	ORIGINAL DRAWING	DN	3.2.11	R.CRIGTON	14.1.14			N/A	
	2	FULL PRODUCT REVIEW	RBC	14.1.14			STEEL SLATTED AVENUE LITTER RECEPTACLE 120L SPEC.			
	3									
	4									
	5									
					FFSB013022			REV. 2	SHEET 1 OF 3	

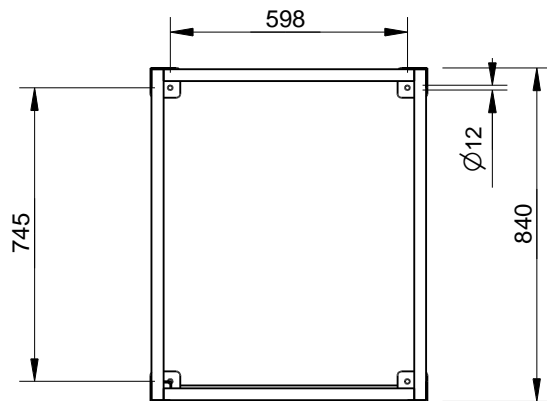

BOLT DOWN DETAIL
LID HIDDEN FOR CLARRITY

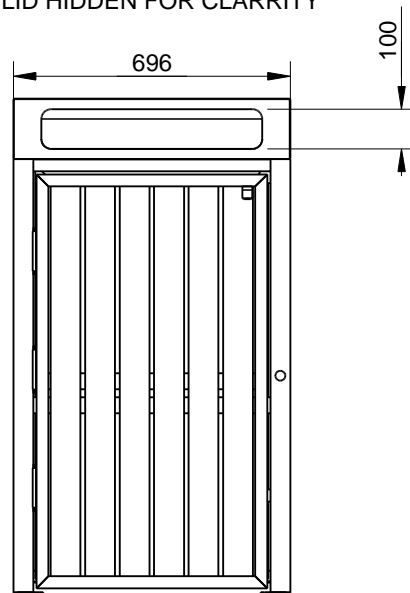

SPECIFICATION:

MATERIAL:

Main construction - Mild steel

DIMENSIONS:



All in mm unless otherwise stated

FINISH:

Galvanised with optional powder coat

GROUND ATTACHEMENT:

Bolt down

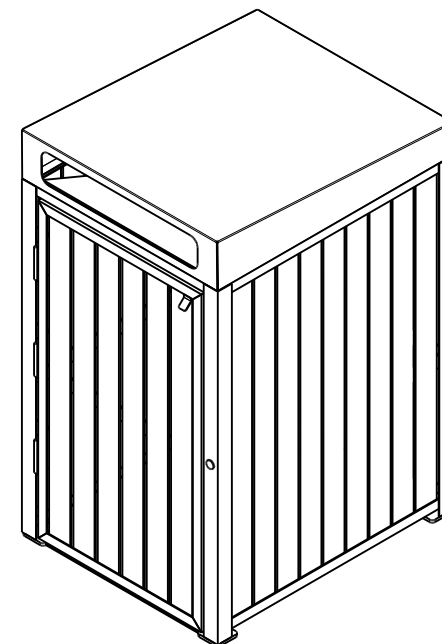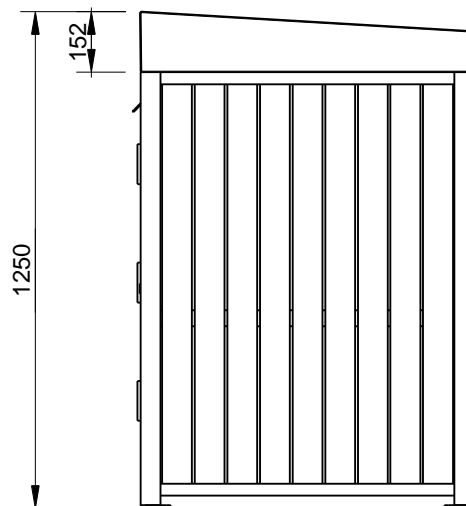

Quality

ISO 9001


SAI GLOBAL




copyright


CONFIDENTIAL

REVISION	#	DESCRIPTION	BY	DATE	DRAWN	DRAWN DATE	CHECKED	CHECKED DATE	SCALE	A4
	1	ORIGINAL DRAWING	DN	1.2.11	R.CRIGTON	14.1.14			N/A	
	2	FULL PRODUCT REVIEW	RBC	14.1.14						
	3									
	4									
	5									
						STEEL SLATTED AVENUE LITTER RECEPTACLE 240L SPEC.				
						FFSB013023			REV. 2	SHEET 1 OF 3



 


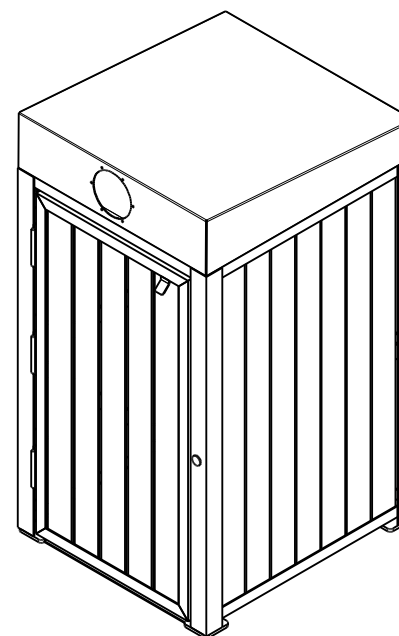

REVISION	#	DESCRIPTION	BY	DATE	DRAWN	DRAWN DATE	CHECKED	CHECKED DATE	SCALE	A4		
	1	ORIGINAL DRAWING	DN	3.2.11	R.CRIGTON	14.1.14			N/A			
	2	FULL PRODUCT REVIEW	RBC	14.1.14			STEEL SLATTED AVENUE RECYCLE UNIT 120L SPEC.					
	3											
	4						FFSB013024				REV. 2	SHEET 1 OF 3
	5											

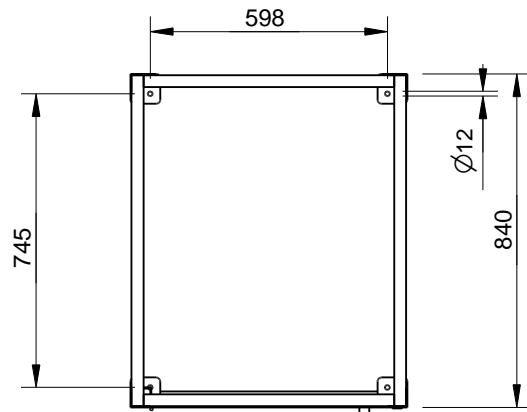

BOLT DOWN DETAIL
LID HIDDEN FOR CLARRITY

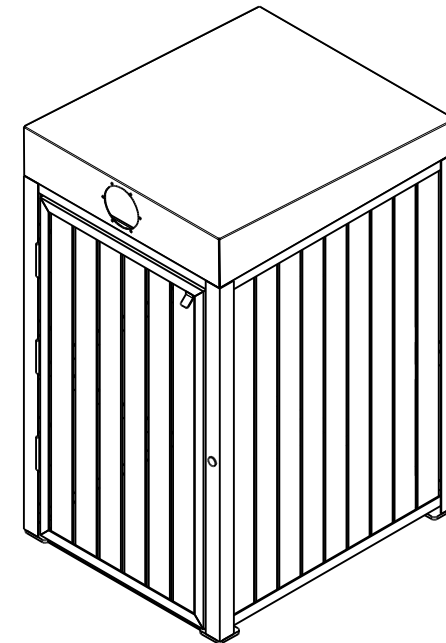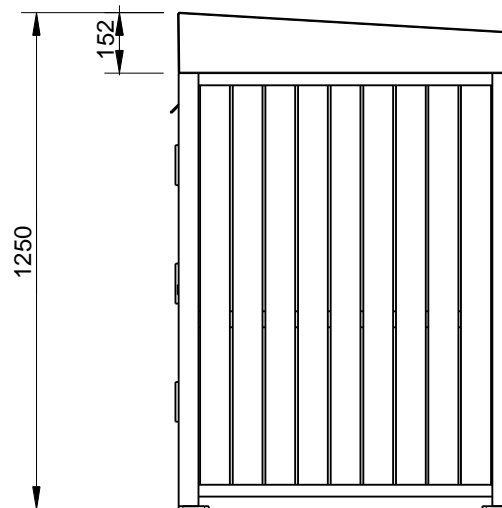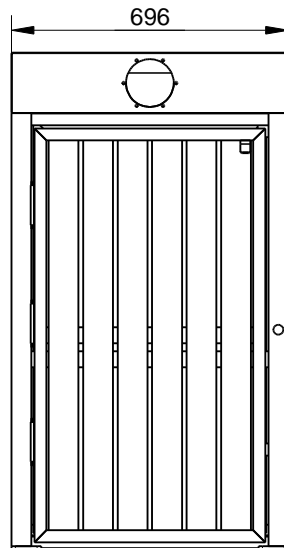

SPECIFICATION:

MATERIAL:

Main construction - Mild steel

DIMENSIONS:

All in mm unless otherwise stated

FINISH:

Galvanised with optional powder coat

GROUND ATTACHEMENT:

Bolt down



Quality



ISO 9001





SAI GLOBAL



copyright

CONFIDENTIAL

REVISION	#	DESCRIPTION	BY	DATE	DRAWN	DRAWN DATE	CHECKED	CHECKED DATE	SCALE	A4		
	1	ORIGINAL DRAWING	DN	1.2.11	R.CRIGTON	22.1.14			N/A			
	2	FULL PRODUCT REVIEW	RBC	22.1.14			STEEL SLATTED AVENUE RECYCLE UNIT 240L SPEC.					
	3											
	4						FFSB013025				REV. 2	SHEET 1 OF 3
	5											

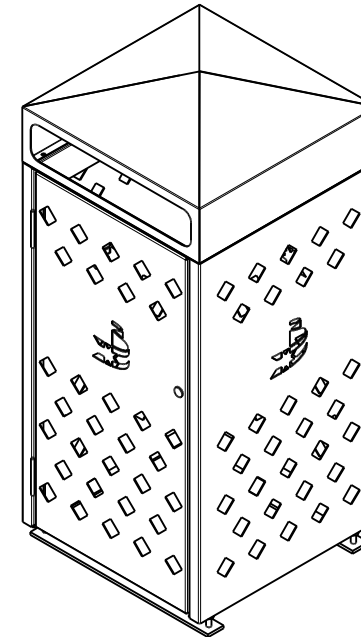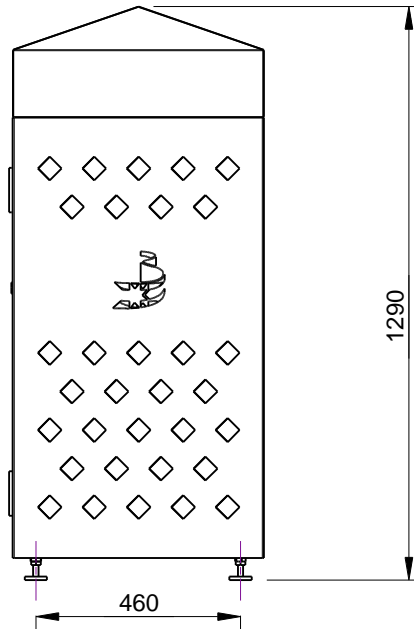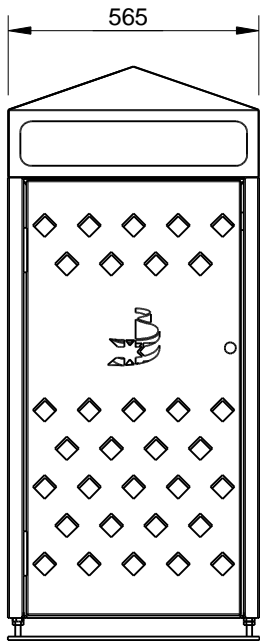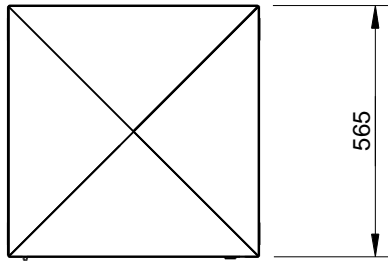

SPECIFICATION:

MATERIAL:

Mild steel construction

DIMENSIONS:

All in mm unless otherwise stated

FINISH:

Galvanised with optional powder coat

GOUND ATTACHMENT:

Bolt down



Quality

ISO 9001





SAI GLOBAL



copyright

CONFIDENTIAL

REVISION	#	DESCRIPTION	BY	DATE	DRAWN	DRAWN DATE	CHECKED	CHECKED DATE	SCALE	A4		
	1	ORIGINAL DRAWING	DN	14.2.11	R.CRIGTON	13.1.14			N/A			
	2	FULL PRODUCT REVIEW	RBC	13.1.14			BALLARAT LITTER RECEPTACLE 120L SPEC.					
	3											
	4						FFSB013014				REV. 2	SHEET 1 OF 3
	5											

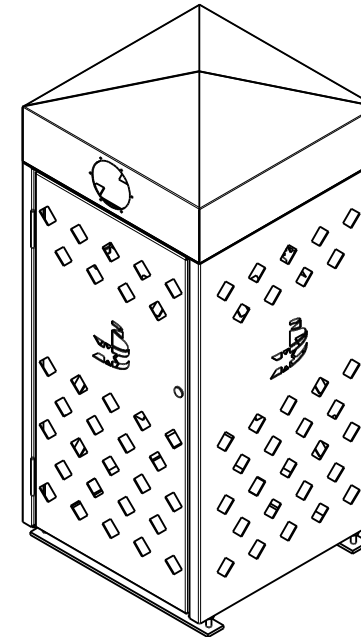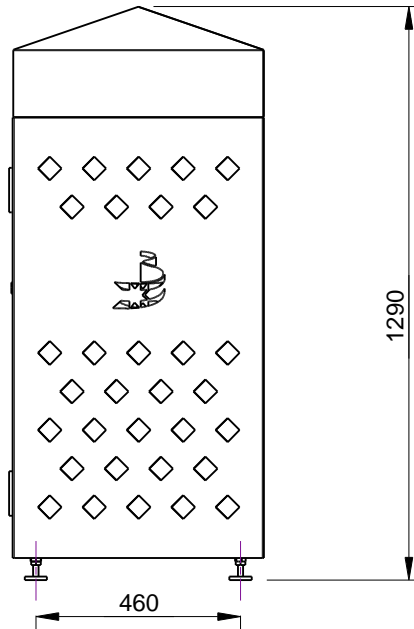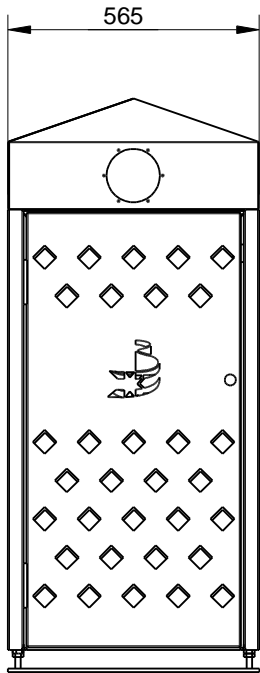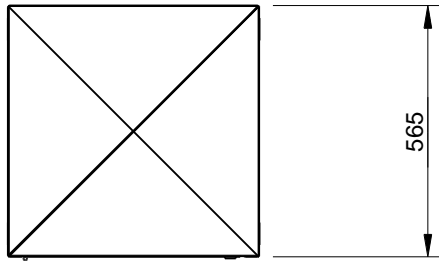

SPECIFICATION:

MATERIAL:

Mild steel construction

DIMENSIONS:

All in mm unless otherwise stated

FINISH:

Galvanised with optional powder coat

GOUND ATTACHMENT:

Bolt down



Quality

ISO 9001



SAI GLOBAL



copyright

CONFIDENTIAL

REVISION	#	DESCRIPTION	BY	DATE	DRAWN	DRAWN DATE	CHECKED	CHECKED DATE	SCALE	A4
	1	ORIGINAL DRAWING	RBC	13.1.14	R.CRIGTON	13.1.14			N/A	
	2									
	3									
	4									
	5									
							BALLARAT RECYCLE UNIT 120L SPEC.			
							FFSB013015	REV. 1	SHEET 1 OF 3	

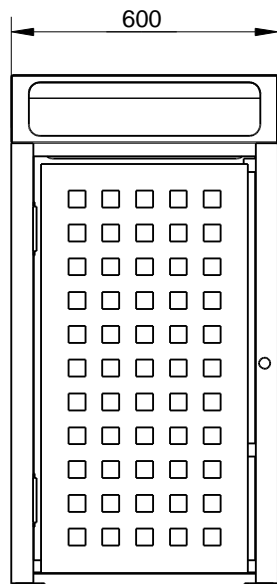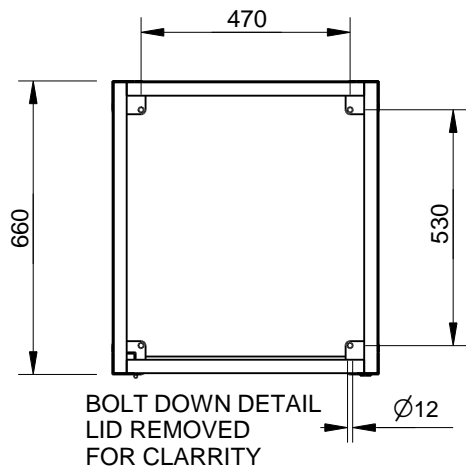

SPECIFICATION:



MATERIALS:
Main construction - Mild steel

DIMENSIONS:
mm unless otherwise stated

FINISH:
Powder coated

ATTACHMENT:
Bolt down

ENTRY:
Side entry


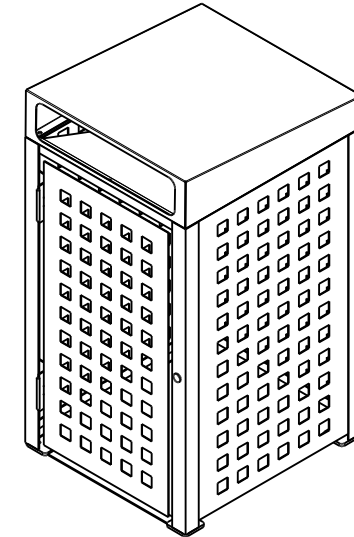
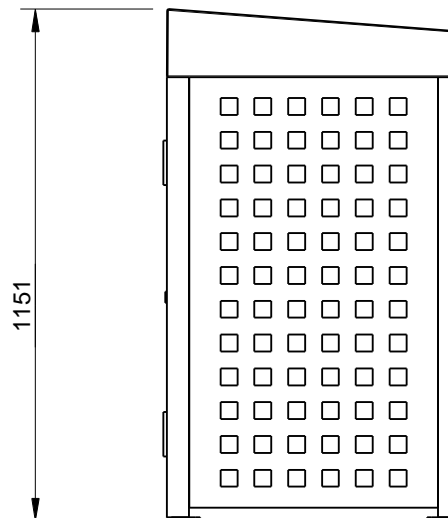


Quality
ISO 9001
SAI GLOBAL



CONFIDENTIAL

REVISION	#	DESCRIPTION	BY	DATE	DRAWN	DRAWN DATE	CHECKED	CHECKED DATE	SCALE	A4
	1	ORIGINAL DRAWING	SJ	31.1.11	R.CRIGTON	27.1.14			N/A	
	2	FULL PRODUCT REVIEW	RBC	27.1.14			CORIO LITTER RECEPTACLE 120L - SIDE ENTRY SPEC.			
	3									
	4						FFSB013026			
	5									

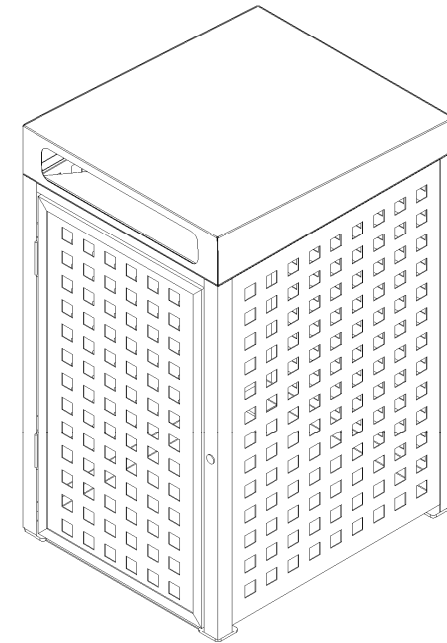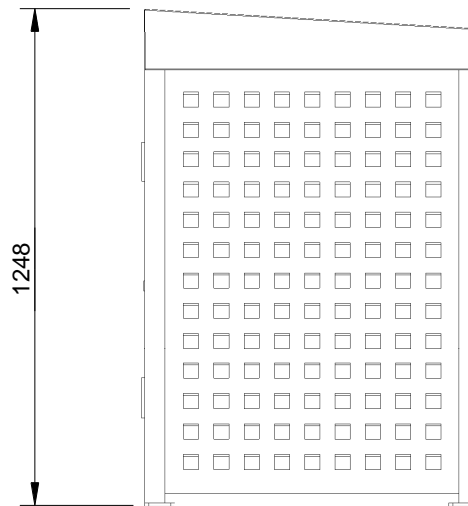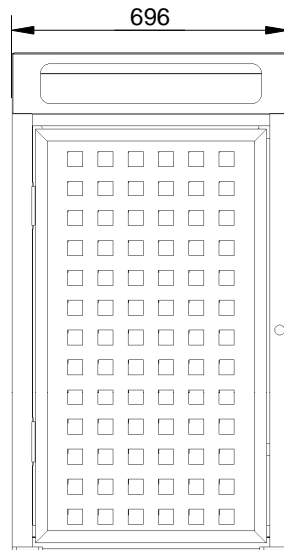

Bolt down



CONFIDENTIAL

REVISION	#	DESCRIPTION	BY	DATE	DRAWN	DRAWN DATE	CHECKED	CHECKED DATE	SCALE	A4
	1	ORIGINAL DRAWING	DN	31.1.11	R.CRIGTON	27.1.14			N/A	
	2	FULL PRODUCT REVIEW	RBC	27.1.14	 	CORIO LITTER RECEPTACLE 240L SPEC.				
	3					FFSB013027 <div>REV. 2</div> <div>SHEET 1 OF 3</div>				
	4									
	5									

SPECIFICATION:

MATERIALS:

Main construction - Mild steel

DIMENSIONS:

mm unless otherwise stated

FINISH:




Powder coated

ATTACHMENT:

Bolt down

ENTRY:

Side entry

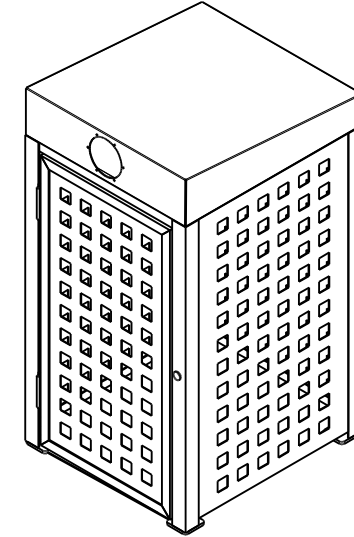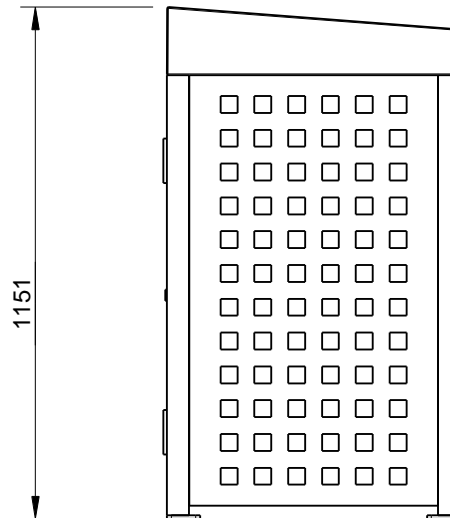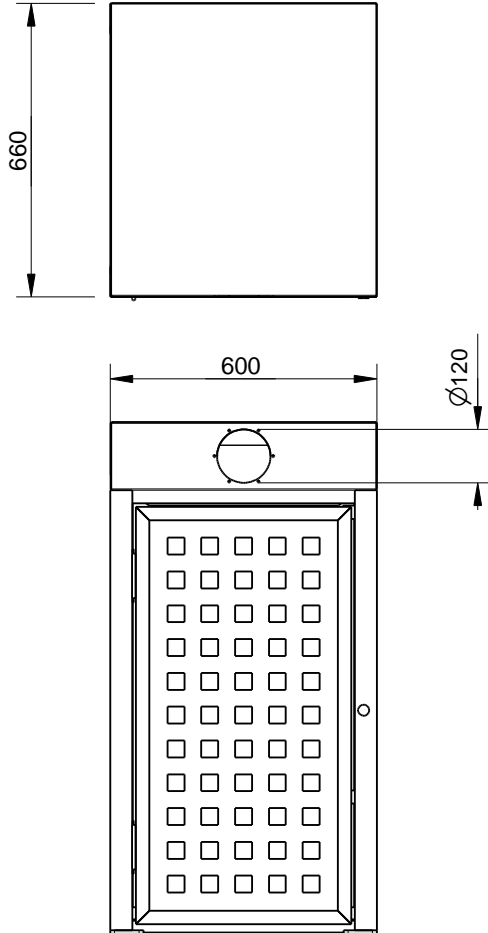


Quality
ISO 9001






CONFIDENTIAL

REVISION	#	DESCRIPTION	BY	DATE	DRAWN	DRAWN DATE	CHECKED	CHECKED DATE	SCALE	A4		
	1	ORIGINAL DRAWING	RBC	14.11.13	R.CRIGTON	14.11.13			N/A			
	2						CORIO RECYCLE UNIT 120L - SIDE ENTRY SPEC.					
	3											
	4						FFSB013028				REV. 1	SHEET 1 OF 4
	5											

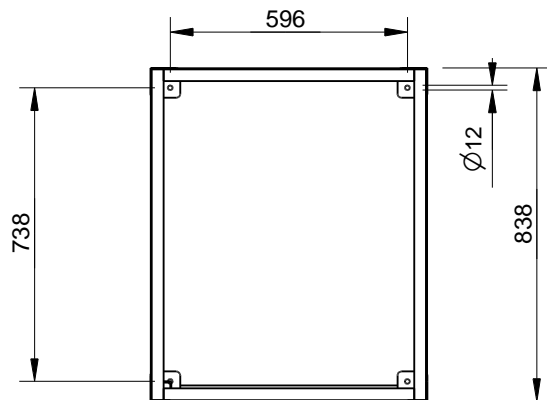

BOLT DOWN DETAIL
LID HIDDEN FOR CLARRITY

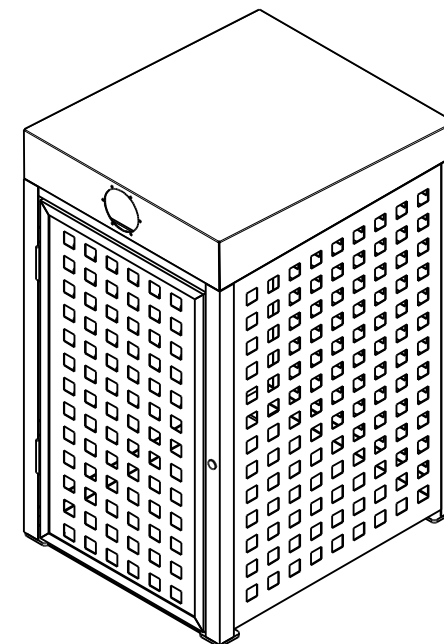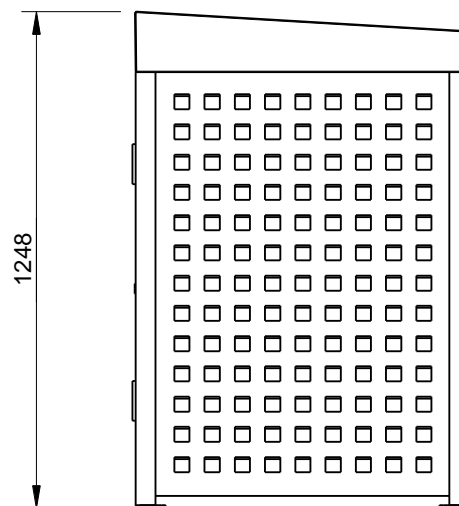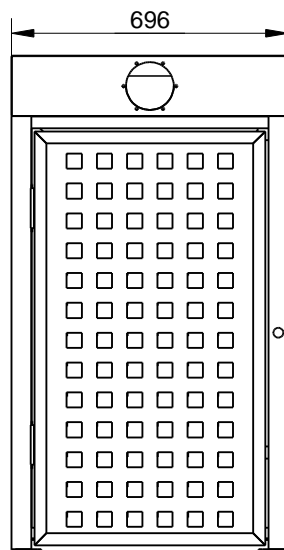

SPECIFICATION:

MATERIAL:

Main construction - Mild steel

DIMENSIONS:

All in mm unless otherwise stated

FINISH:

Galvanised with optional powder coat

GROUND ATTACHEMENT:

Bolt down





Quality
ISO 9001







copyright

CONFIDENTIAL

REVISION	#	DESCRIPTION	BY	DATE	DRAWN	DRAWN DATE	CHECKED	CHECKED DATE	SCALE	A4		
	1	ORIGINAL DRAWING	DN	28.1.11	R.CRIGTON	27.1.14			N/A			
	2	FULL PRODUCT REVIEW	RBC	27.1.14			CORIO RECYCLE UNIT 240L- SIDE ENTRY SPEC.					
	3											
	4						FFSB013029				REV. 2	SHEET 1 OF 3
	5											



Quality
ISO 9001
SAI GLOBAL

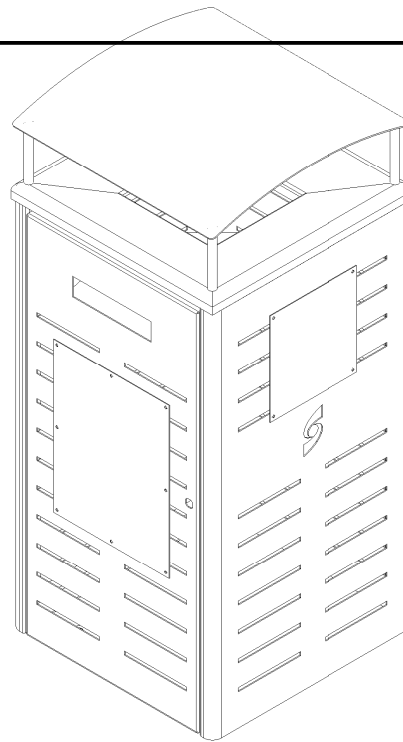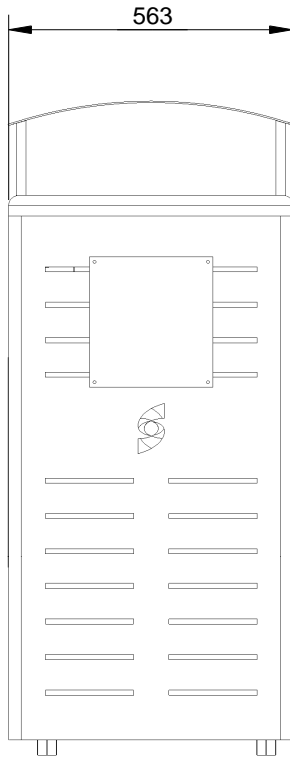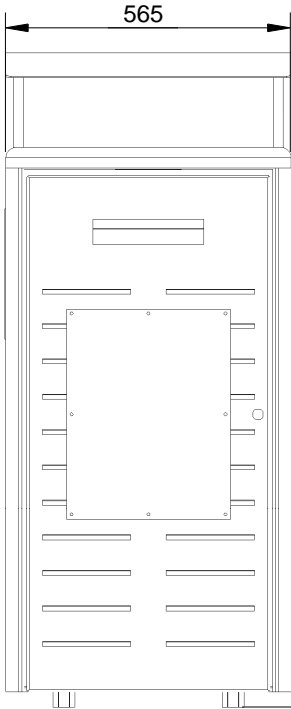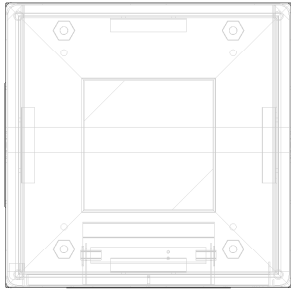

SPECIFICATION:

MATERIAL:

Mild steel unless otherwise stated
Lid panel: Stainless steel

DIMENSIONS:

All in mm unless otherwise stated

FINISH:

Galvanised with optional Powder Coated
Lid - Polished No. 4 finish





GOUND ATTACHMENT:

Bolt down



CONFIDENTIAL

REVISION	#	DESCRIPTION	BY	DATE	DRAWN	DRAWN DATE	CHECKED	CHECKED DATE	SCALE	A4
	1	ORIGINAL DRAWING	RBC	12.5.14	R.CRIGTON	12.5.14			N/A	
	2						DOG WASTE BIN 80L SPEC.			
	3									
	4						FFSB013044	REV. 1	SHEET 1 OF 2	
	5									

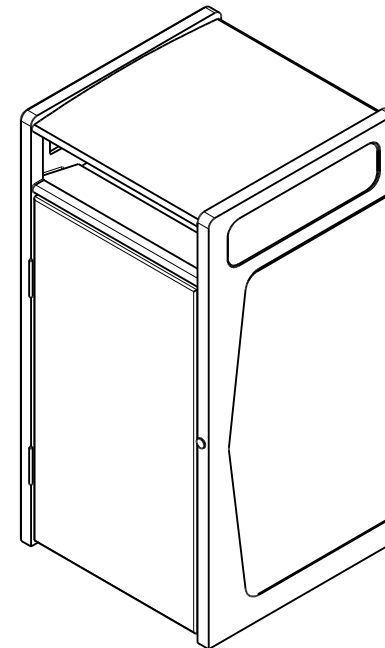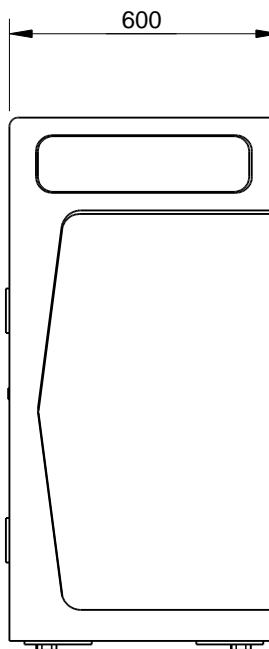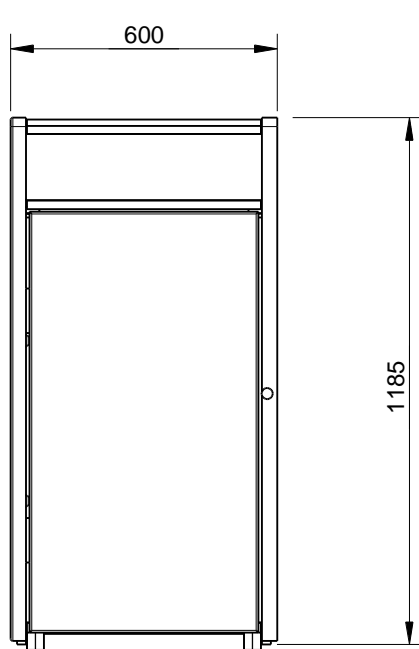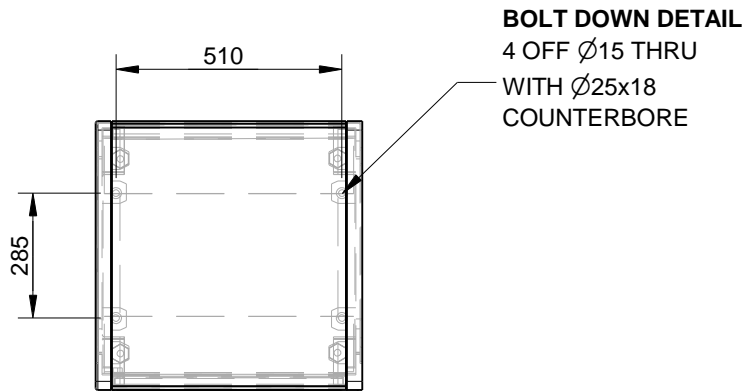

SPECIFICATION:

MATERIALS:

Main construction - Recycled cast aluminium
Panels - 304 Stainless steel

DIMENSIONS:

mm unless otherwise stated

FINISH:

No.4 Polished





GROUND ATTACHMENTS:

Bolt down with adjustable brass feet



CONFIDENTIAL

REVISION	#	DESCRIPTION	BY	DATE	DRAWN	DRAWN DATE	CHECKED	CHECKED DATE	SCALE	A4
	1	ORIGINAL DRAWING	SJ	22.7.10	R.CRUGHTON	28.3.14			N/A	
	2	FULL PRODUCT REVIEW	RBC	28.3.14						
	3									
	4									
	5									
							FULCRUM LITTER RECEPTACLE 120L SPEC.			
							FFSA013007	REV. 2	SHEET 1 OF 4	

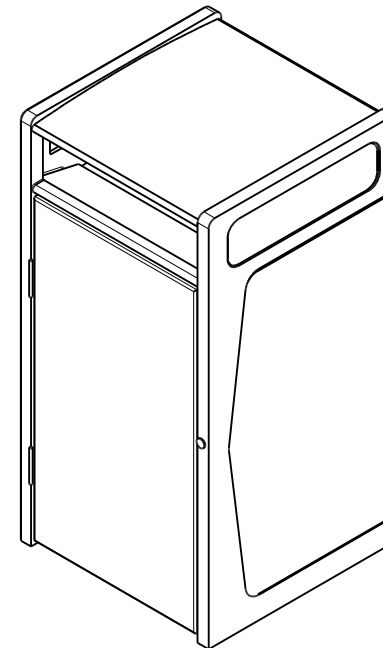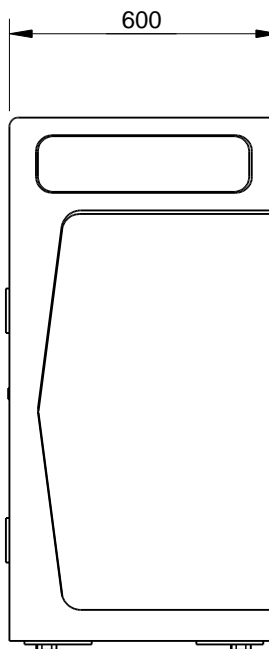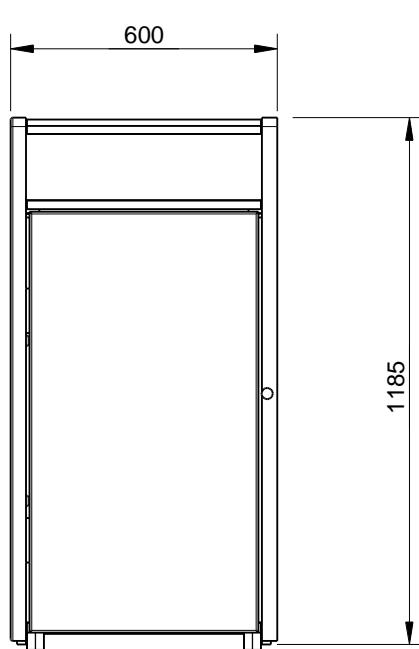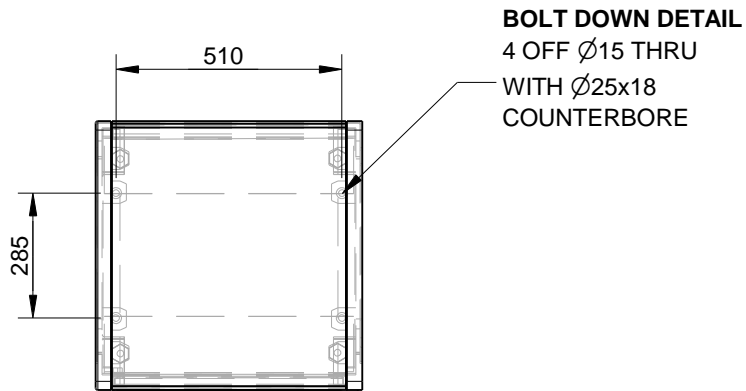

Quality
ISO 9001
SAI GLOBAL

SPECIFICATION:

MATERIALS:

Main construction - Recycled cast aluminium
Panels - 304 Stainless steel

DIMENSIONS:

mm unless otherwise stated

FINISH:

No.4 Polished



GROUND ATTACHMENTS:




Bolt down with adjustable brass feet



copyright

CONFIDENTIAL

 REVISION	#	DESCRIPTION	BY	DATE	DRAWN	DRAWN DATE	CHECKED	CHECKED DATE	SCALE	A4	
	1	ORIGINAL DRAWING	SJ	22.7.10	R.CRIGTON	2.4.14			N/A		
	2	FULL PRODUCT REVIEW	RBC	2.4.14			FULCRUM RECYCLE UNIT 120L SPEC.				
	3										
	4										
	5										
							FFSA013008		REV. 2		SHEET 1 OF 4

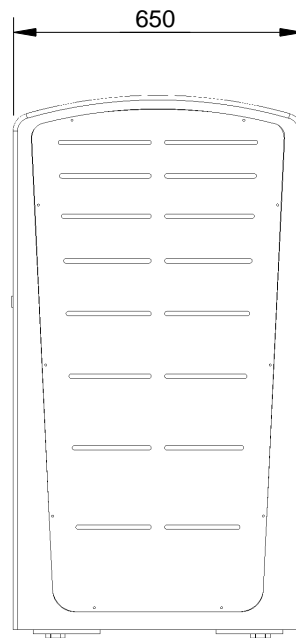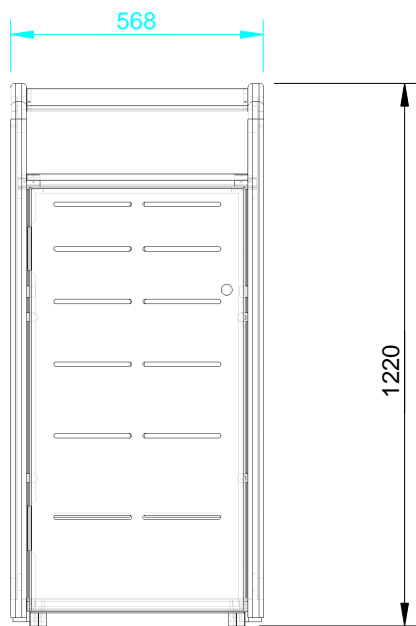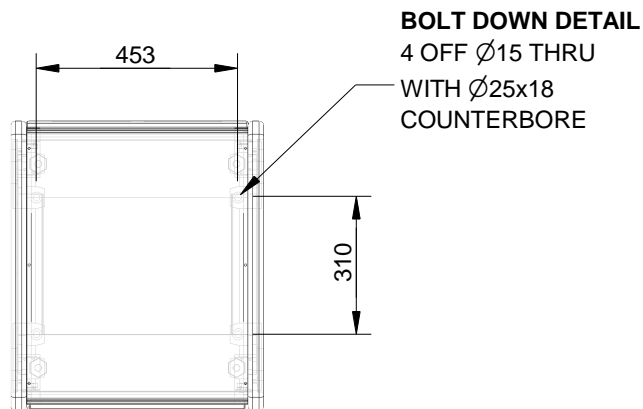

SPECIFICATION:

MATERIALS:

Main construction - Recycled cast aluminium
Panels - 304 Stainless steel

DIMENSIONS:

mm unless otherwise stated

FINISH:


No.4 Polished S/S Panels
Mill Finish, Powdercoat or 2Pac Paint castings

GROUND ATTACHMENTS:

Bolt down with adjustable brass feet

ENTRY:

Side entry

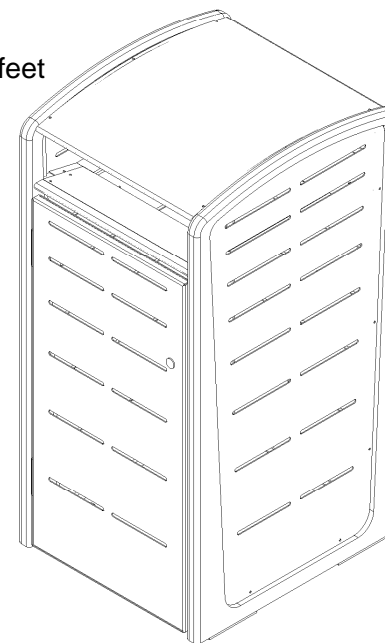

Quality
ISO 9001




SAI GLOBAL



copyright

CONFIDENTIAL

REVISION	#	DESCRIPTION	BY	DATE	DRAWN	DRAWN DATE	CHECKED	CHECKED DATE	SCALE	A4
	1	ORIGINAL DRAWING	DN	12.4.11	R.CRIGTON	25.11.13			N/A	
	2	FULL PRODUCT REVIEW	RBC	25.11.13						
	3									
	4									
	5									
							METRO LITTER RECEPTACLE 120L SPEC.			
							FFSA013001	REV. 2	SHEET 1 OF 4	

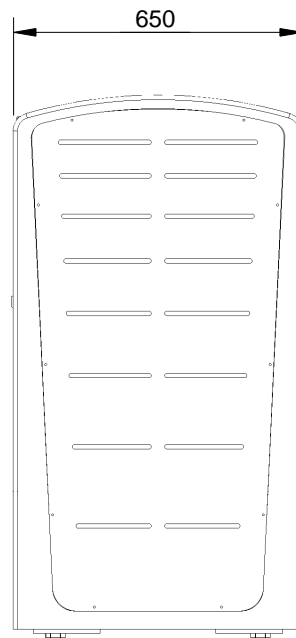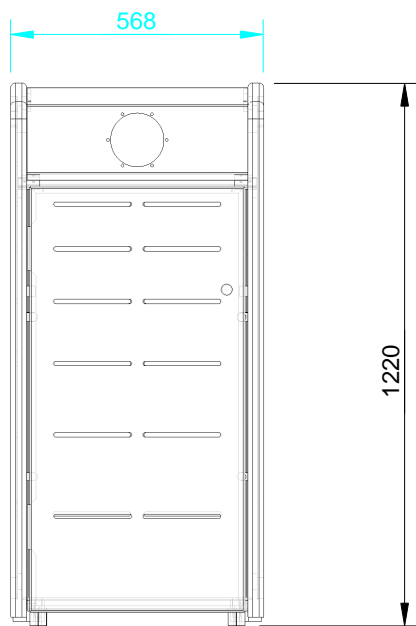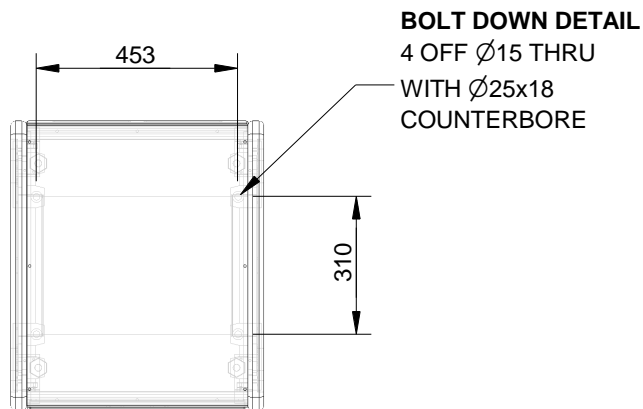

SPECIFICATION:

MATERIALS:

Main construction - Recycled cast aluminium
Panels - 304 Stainless steel

DIMENSIONS:

mm unless otherwise stated

FINISH:


No.4 Polished S/S panels
Mill finish, powdercoat or 2 pack paint castings

GROUND ATTACHMENTS:

Bolt down with adjustable brass feet

ENTRY:

Side entry

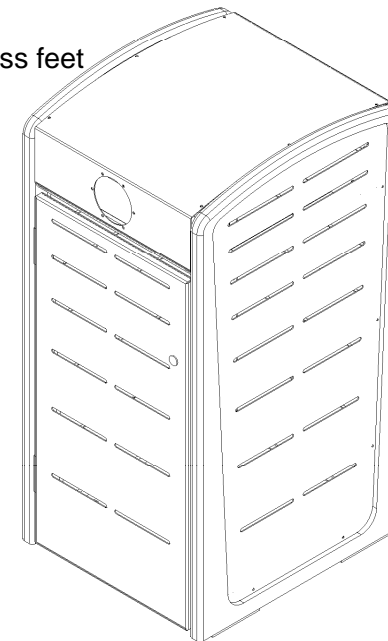

Quality

ISO 9001




copyright

CONFIDENTIAL


REVISION	#	DESCRIPTION	BY	DATE	DRAWN	DRAWN DATE	CHECKED	CHECKED DATE	SCALE	A4		
	1	ORIGINAL DRAWING	RBC	10.12.13	R.CRIGTON	10.12.13			N/A			
	2						METRO RECYCLE UNIT 120L SPEC.					
	3											
	4						FFSA013002				REV. 1	SHEET 1 OF 4
	5											

MATERIAL:
FFSC013030 - Gr.304 STAINLESS STEEL - No.4 BRUSH FINISH
FFSC013036 - Gr.316 STAINLESS STEEL - No.4 BRUSH FINISH

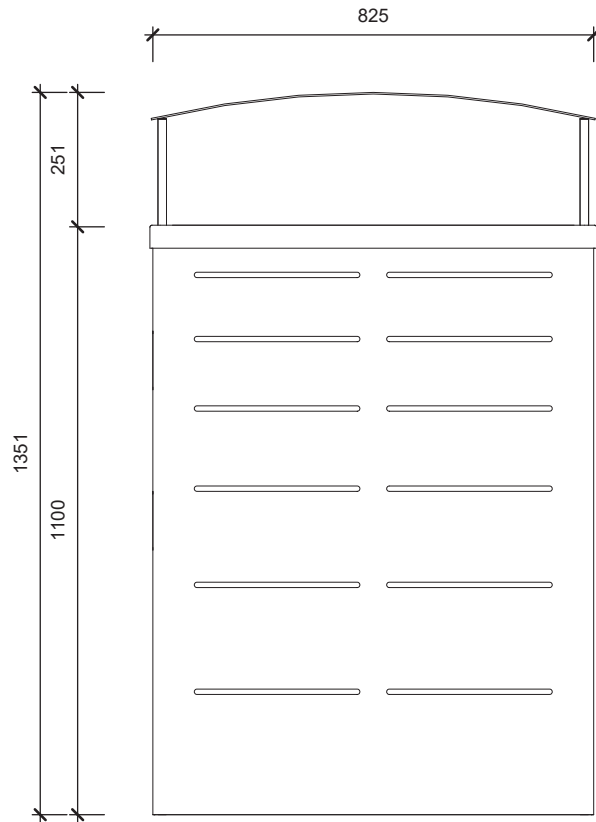

SIDE ELEVATION

SCALE: 1 : 10

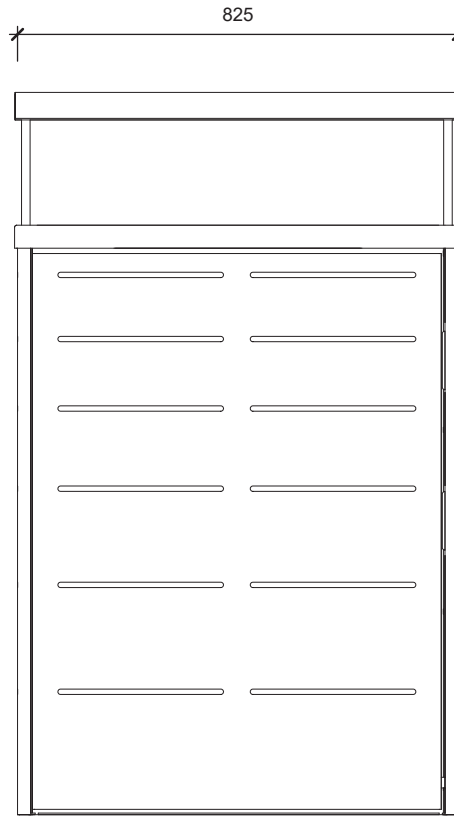

FRONT ELEVATION

SCALE: 1 : 10



PACIFIC LITTER RECEPTACLE

FFSC013030/FFSC013036

240L LITTER BIN - SLOTTED BODY- CANOPY LID - 304/316 SS



FURPHY FOUNDRY PTY LTD

PH: (03) 5831 2777

FAX: (03) 5831 2681


A.B.N. 24 007 195 913

www.furphyfoundry.com.au 21 Drummond Rd,

sales@furphyfoundry.com.au Shepparton VIC 3630

THIS DOCUMENT IS AND SHALL REMAIN THE PROPERTY OF FURPHY FOUNDRY.
UNAUTHORISED USE OF THIS DOCUMENT IN ANY FORM IS PROHIBITED.

MATERIAL:
FFSC013031 - Gr.304 STAINLESS STEEL - No.4 BRUSH FINISH
FFSC013037 - Gr.316 STAINLESS STEEL - No.4 BRUSH FINISH

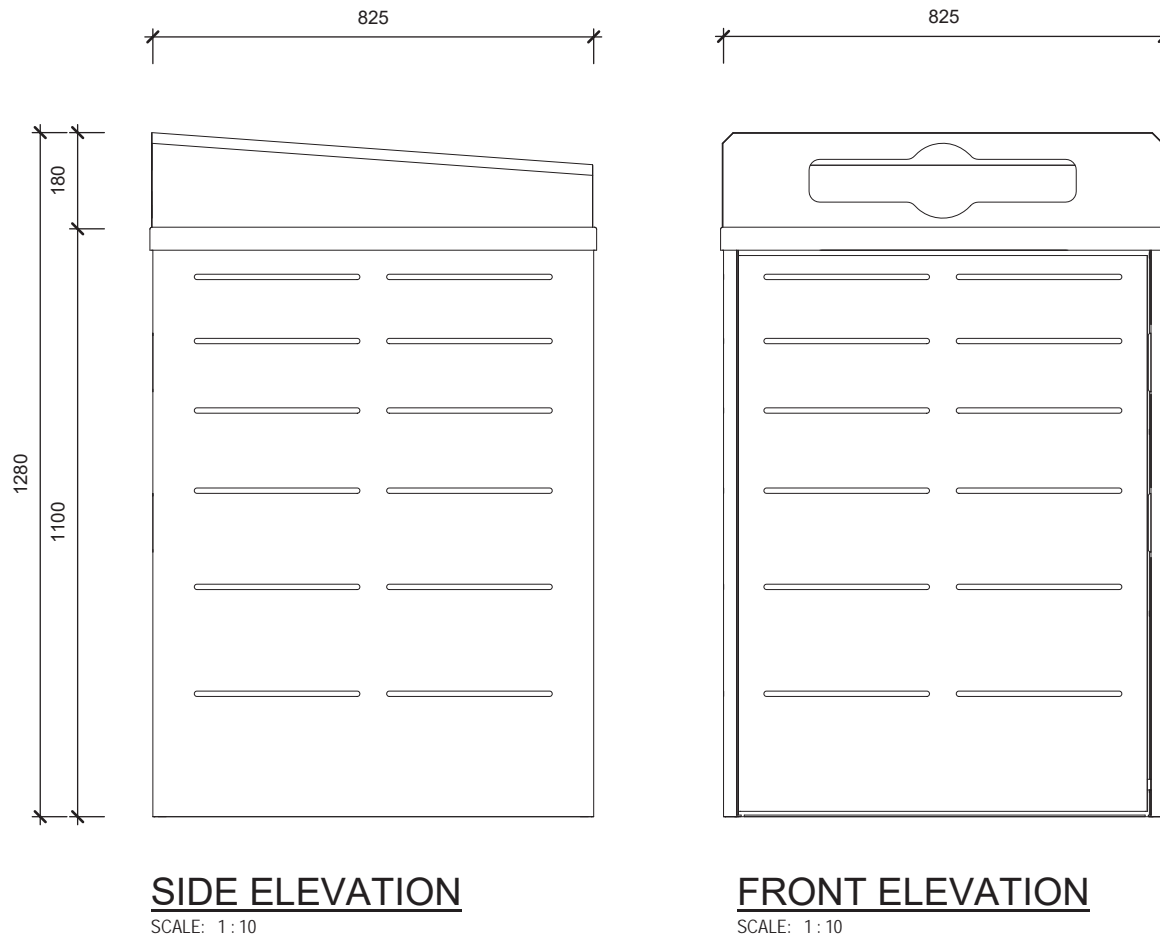

PACIFIC LITTER RECEPTACLE


FFSC013031/FFSC013037

240L LITTER BIN - SLOTTED BODY- LETTER BOX LID - 304/316 SS



FURPHY FOUNDRY PTY LTD
PH: (03) 5831 2777
FAX: (03) 5831 2681
A.B.N. 24 007 195 913
www.furphyfoundry.com.au 21 Drummond Rd,
sales@furphyfoundry.com.au Shepparton VIC 3630
THIS DOCUMENT IS AND SHALL REMAIN THE PROPERTY OF FURPHY FOUNDRY.
UNAUTHORISED USE OF THIS DOCUMENT IN ANY FORM IS PROHIBITED.

MATERIAL:
 FFSC013032 - Gr.304 STAINLESS STEEL - No.4 BRUSH FINISH
 FFSC013038 - Gr.316 STAINLESS STEEL - No.4 BRUSH FINISH

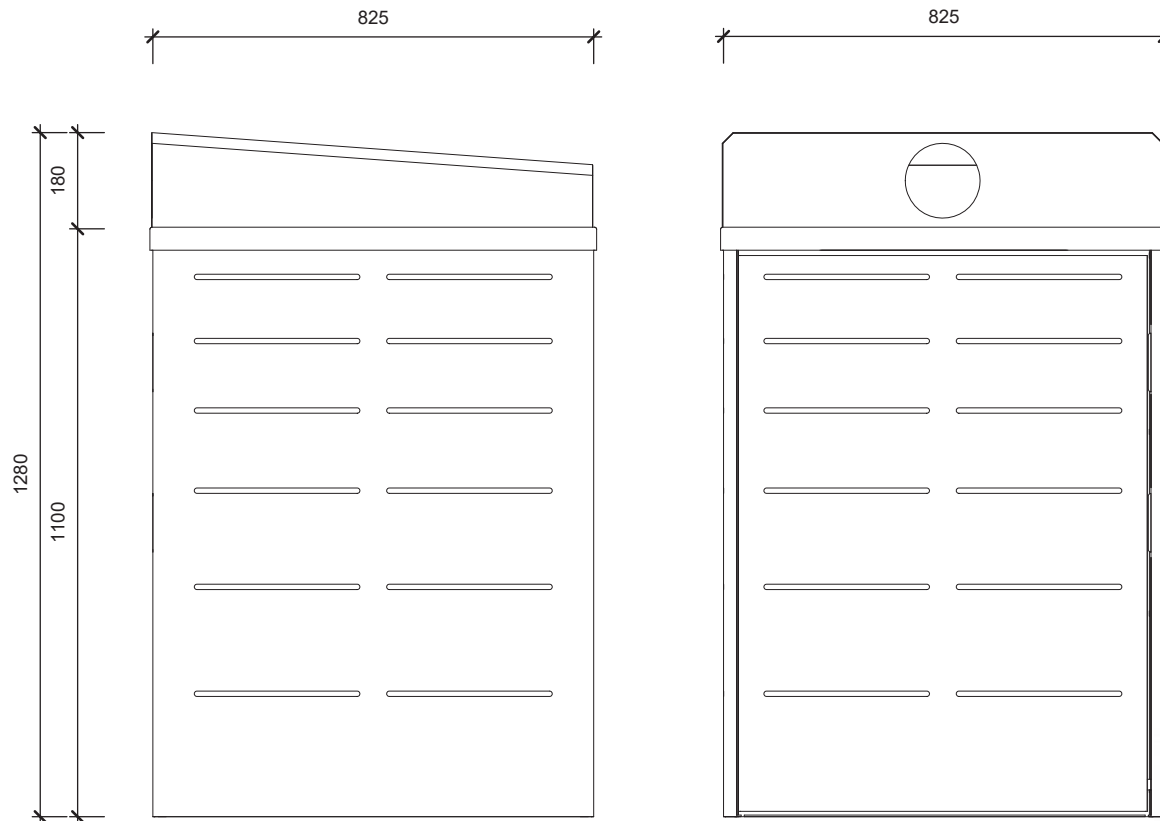

SIDE ELEVATION

SCALE: 1 : 10

FRONT ELEVATION

SCALE: 1 : 10



PACIFIC LITTER RECEPTACLE

FFSC013032/FFSC013038

240L RECYCLE BIN - SLOTTED BODY- LETTER BOX LID - 304/316 SS



FURPHY FOUNDRY PTY LTD

PH: (03) 5831 2777

FAX: (03) 5831 2681


A.B.N. 24 007 195 913

www.furphyfoundry.com.au 21 Drummond Rd,

sales@furphyfoundry.com.au Shepparton VIC 3630


THIS DOCUMENT IS AND SHALL REMAIN THE PROPERTY OF FURPHY FOUNDRY.
 UNAUTHORISED USE OF THIS DOCUMENT IN ANY FORM IS PROHIBITED.

MATERIAL:
FFSC013033 - Gr.304 STAINLESS STEEL - No.4 BRUSH FINISH
FFSC013039 - Gr.316 STAINLESS STEEL - No.4 BRUSH FINISH

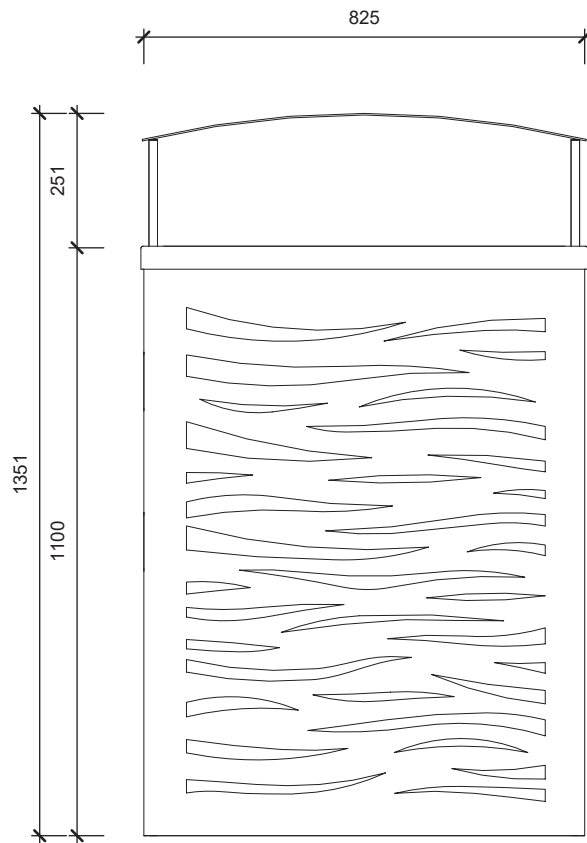

SIDE ELEVATION

SCALE: 1 : 10

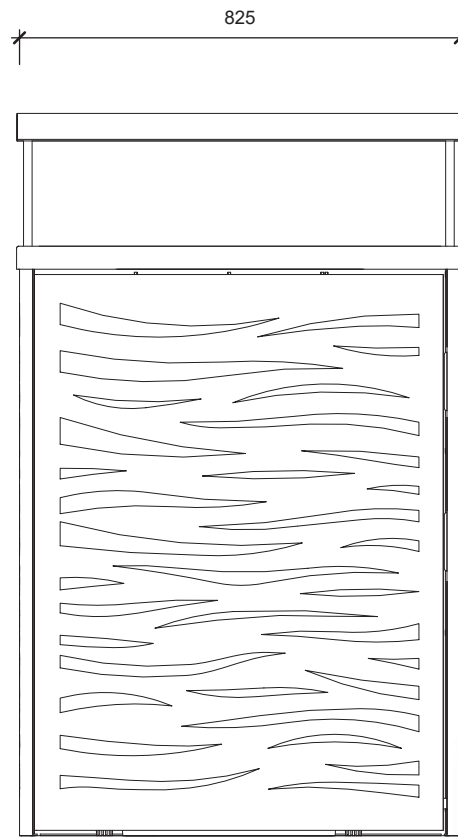

FRONT ELEVATION

SCALE: 1 : 10



PACIFIC LITTER RECEPTACLE

FFSC013033/FFSC013039

240L LITTER BIN - WAVE BODY- CANOPY LID - 304/316 SS



FURPHY FOUNDRY PTY LTD

PH: (03) 5831 2777

FAX: (03) 5831 2681


A.B.N. 24 007 195 913

www.furphyfoundry.com.au 21 Drummond Rd,

sales@furphyfoundry.com.au Shepparton VIC 3630

THIS DOCUMENT IS AND SHALL REMAIN THE PROPERTY OF FURPHY FOUNDRY.
UNAUTHORISED USE OF THIS DOCUMENT IN ANY FORM IS PROHIBITED.

MATERIAL:
FFSC013034 - Gr.304 STAINLESS STEEL - No.4 BRUSH FINISH
FFSC013040 - Gr.316 STAINLESS STEEL - No.4 BRUSH FINISH

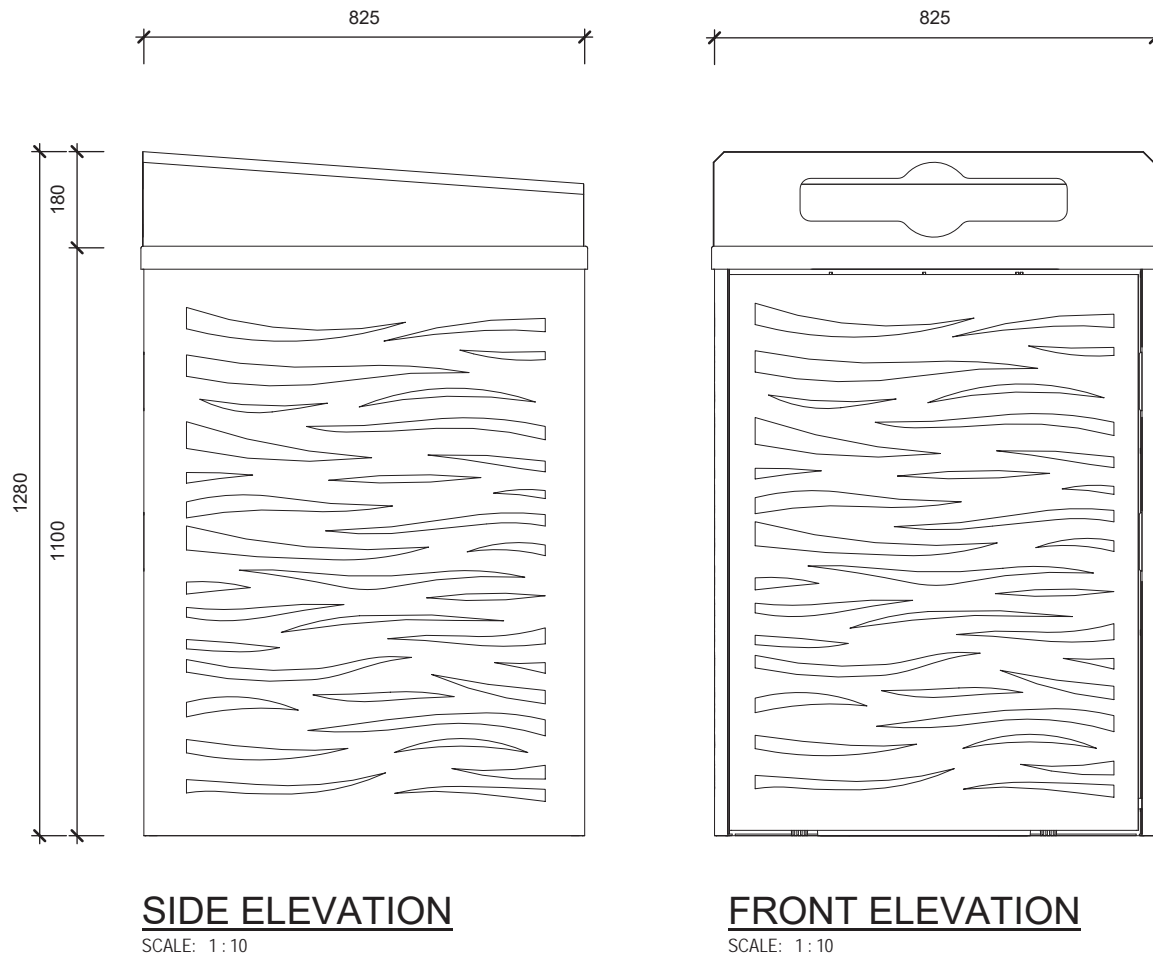

PACIFIC LITTER RECEPTACLE


FFSC013034/FFSC013040

240L LITTER BIN - WAVE BODY- LETTER BOX LID - 304/316 SS



FURPHY FOUNDRY PTY LTD
PH: (03) 5831 2777
FAX: (03) 5831 2681
A.B.N. 24 007 195 913
www.furphyfoundry.com.au 21 Drummond Rd,
sales@furphyfoundry.com.au Shepparton VIC 3630
THIS DOCUMENT IS AND SHALL REMAIN THE PROPERTY OF FURPHY FOUNDRY.
UNAUTHORISED USE OF THIS DOCUMENT IN ANY FORM IS PROHIBITED.

MATERIAL:
FFSC013035 - Gr.304 STAINLESS STEEL - No.4 BRUSH FINISH
FFSC013041 - Gr.316 STAINLESS STEEL - No.4 BRUSH FINISH

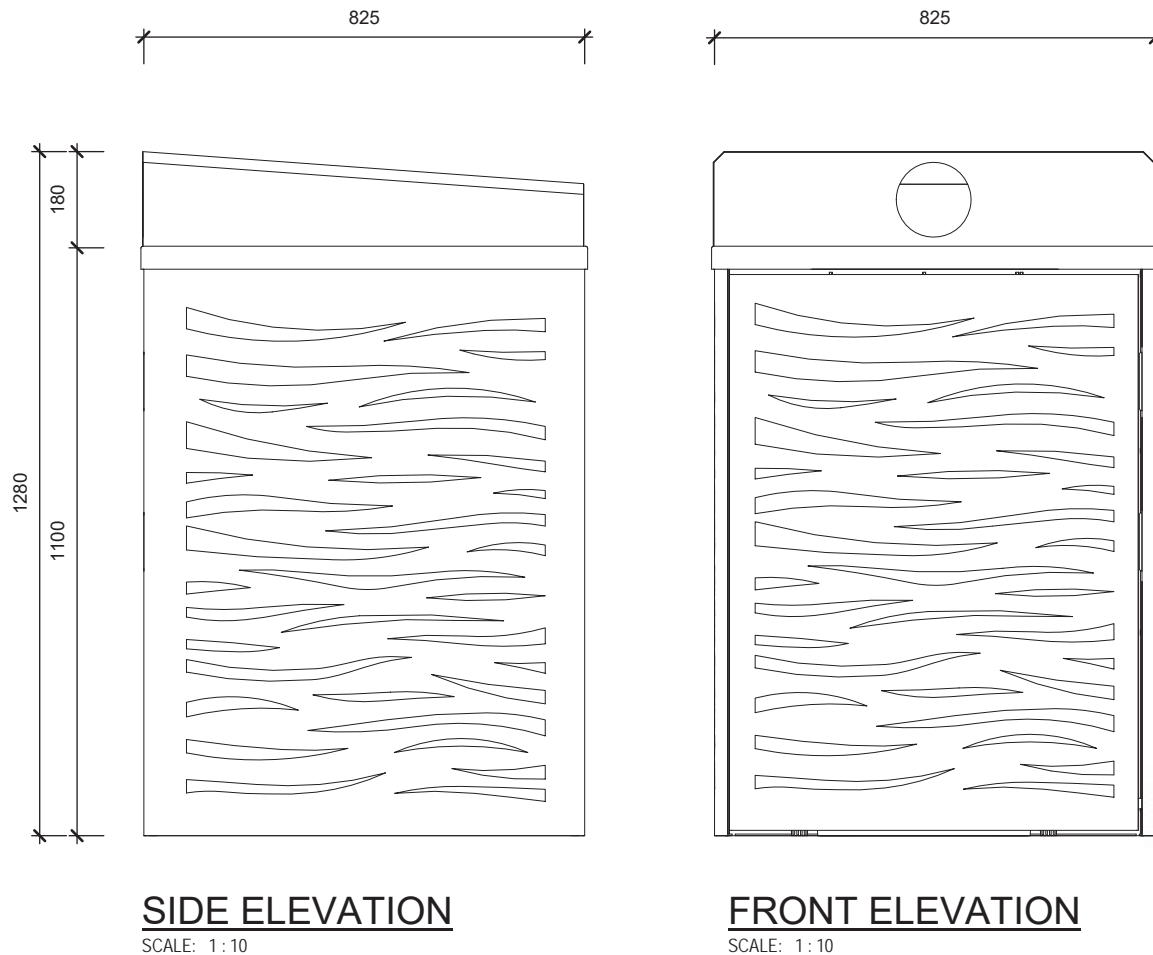

PACIFIC LITTER RECEPTACLE

FFSC013035/FFSC013041


240L RECYCLE BIN - WAVE BODY- LETTER BOX LID - 304/316 SS



FURPHY FOUNDRY PTY LTD
PH: (03) 5831 2777
FAX: (03) 5831 2681
A.B.N. 24 007 195 913
www.furphyfoundry.com.au 21 Drummond Rd,
sales@furphyfoundry.com.au Shepparton VIC 3630
THIS DOCUMENT IS AND SHALL REMAIN THE PROPERTY OF FURPHY FOUNDRY.
UNAUTHORISED USE OF THIS DOCUMENT IN ANY FORM IS PROHIBITED.



Quality
ISO 9001
SAI GLOBAL

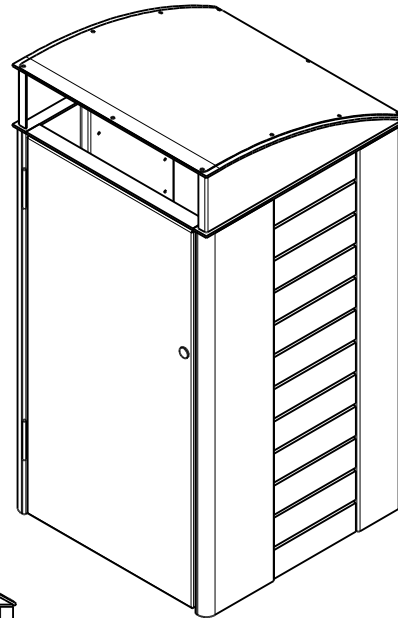

SPECIFICATION:

MATERIAL:

Mild steel unless otherwise stated
Lid panel: Stainless steel
Slats: Hardwood timber / Modwood

DIMENSIONS:

All in mm unless otherwise stated

FINISH:

Steel - Powder Coated
Lid - Polished No. 4 finish
Timber - Oil Based



GOUND ATTACHMENT:

Bolt down




copyright

CONFIDENTIAL

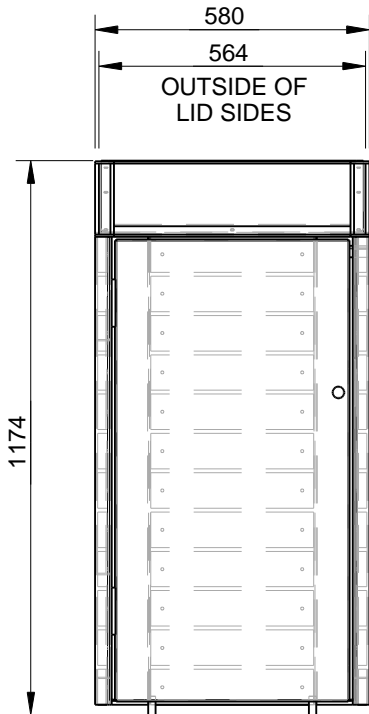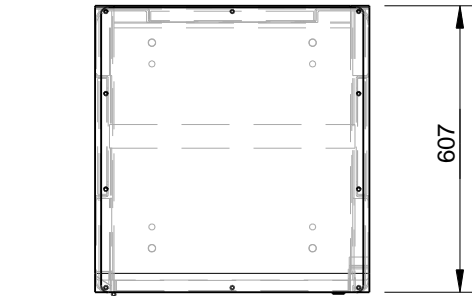

OPTIONAL LOGO
AND/OR
LOCATION
IDENTIFICATION

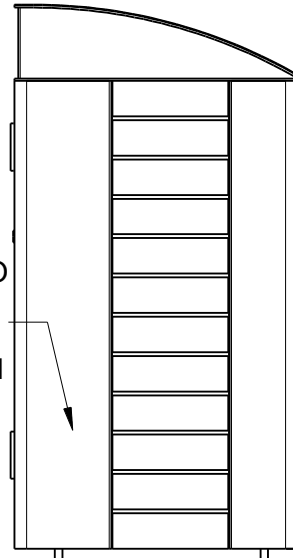

REVISION	#	DESCRIPTION	BY	DATE	DRAWN	DRAWN DATE	CHECKED	CHECKED DATE	SCALE	A4		
	1	ORIGINAL DRAWING	SJ	18.3.11	R.CRIGTON	9.1.14			N/A			
	2	FULL PRODUCT REVIEW	RBC	9.1.14			ROADSIDE LITTER RECEPTACLE 120L SPEC.					
	3											
	4						FFSB013010				REV. 2	SHEET 1 OF 3
	5											



Quality
ISO 9001
SAI GLOBAL

SPECIFICATION:

MATERIAL:

Mild steel unless otherwise stated
Lid panel: Stainless steel
Slats: Hardwood timber / Modwood

DIMENSIONS:




All in mm unless otherwise stated

FINISH:


Steel - Powder Coated
Lid - Polished No. 4 finish
Timber - Oil Based

GROUND ATTACHMENT:

Bolt down

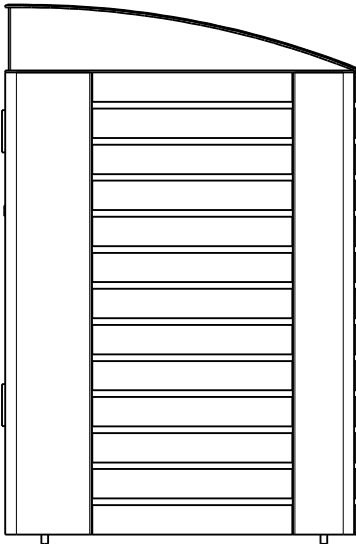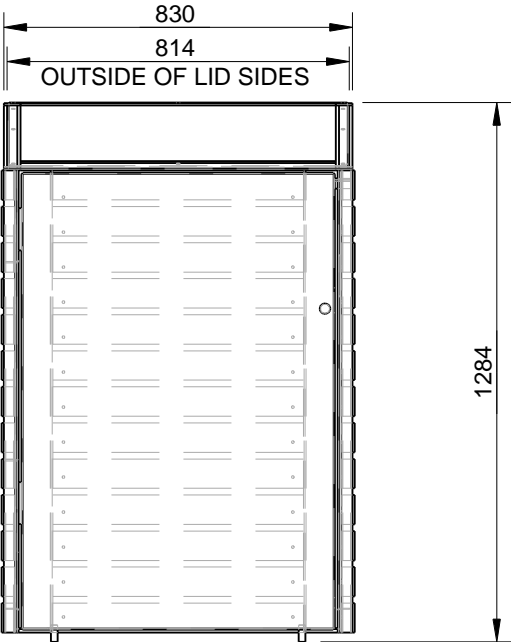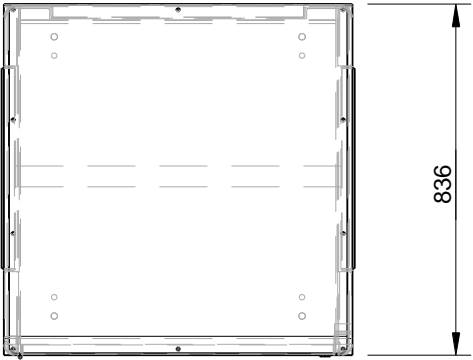

OPTIONAL LOGO
AND/OR
LOCATION
IDENTIFICATION

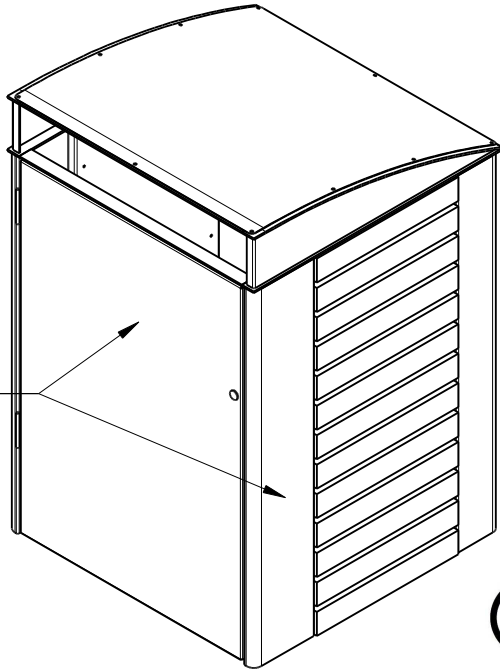


© copyright

CONFIDENTIAL

REVISION	#	DESCRIPTION	BY	DATE	DRAWN	DRAWN DATE	CHECKED	CHECKED DATE	SCALE	A4
	1	ORIGINAL DRAWING	DN	1.3.11	R.CRIGTON	10.1.14			N/A	
	2	FULL PRODUCT REVIEW	RBC	10.1.14						
	3									
	4									
	5									
							ROADSIDE LITTER RECEPTACLE 240L SPEC.			
							FFSB013011	REV. 2	SHEET 1 OF 3	



Quality
ISO 9001
SAI GLOBAL

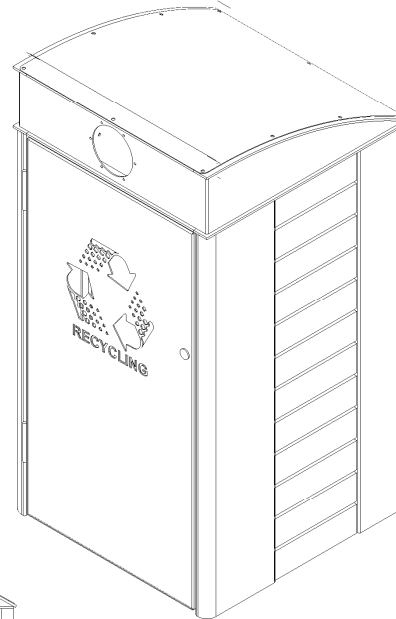

SPECIFICATION:

MATERIAL:

Mild steel unless otherwise stated
Lid panel: Stainless steel
Slats: Hardwood timber / Modwood

DIMENSIONS:

All in mm unless otherwise stated

FINISH:




Steel - Powder Coated
Lid - Polished No. 4 finish
Timber - Oil Based

GOUND ATTACHMENT:


Bolt down



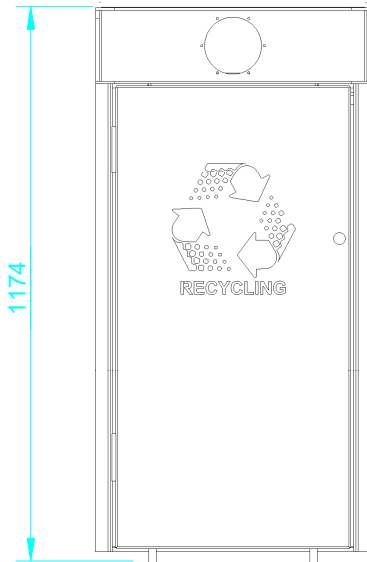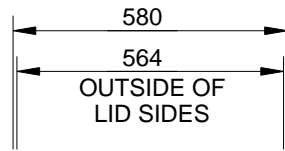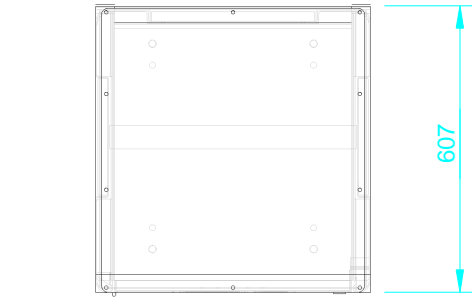

CONFIDENTIAL

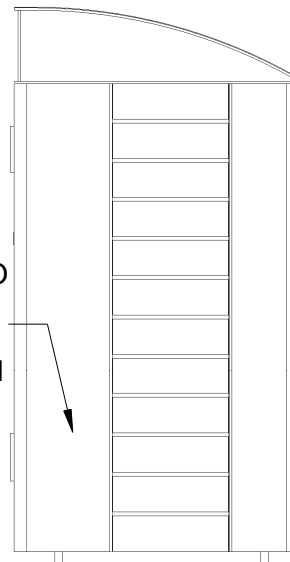

OPTIONAL LOGO
AND/OR
LOCATION
IDENTIFICATION



REVISION	#	DESCRIPTION	BY	DATE	DRAWN	DRAWN DATE	CHECKED	CHECKED DATE	SCALE	A4
	1	ORIGINAL DRAWING	DN	17.2.11	R.CRINGTON	9.1.14			N/A	
	2	FULL PRODUCT REVIEW	RBC	9.1.14			ROADSIDE RECYCLE UNIT 120L SPEC.			
	3									
	4									
	5									
						FFSB013012		REV. 2	SHEET 1 OF 3	



Quality
ISO 9001
SAI GLOBAL

SPECIFICATION:

MATERIAL:

Mild steel unless otherwise stated
Lid panel: Stainless steel
Slats: Hardwood timber / Modwood

DIMENSIONS:




All in mm unless otherwise stated

FINISH:


Steel - Powder Coated
Lid - Polished No. 4 finish
Timber - Oil Based

GROUND ATTACHMENT:

Bolt down

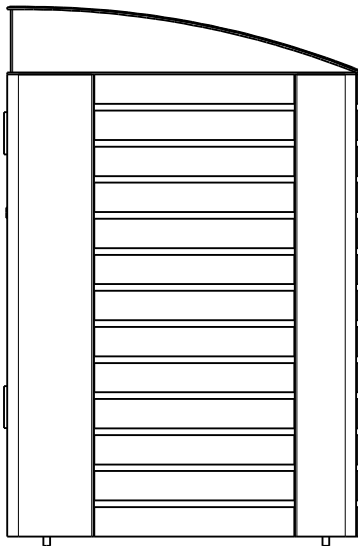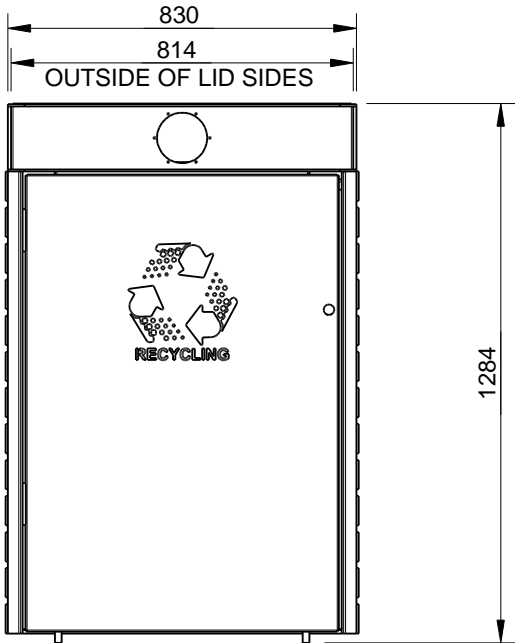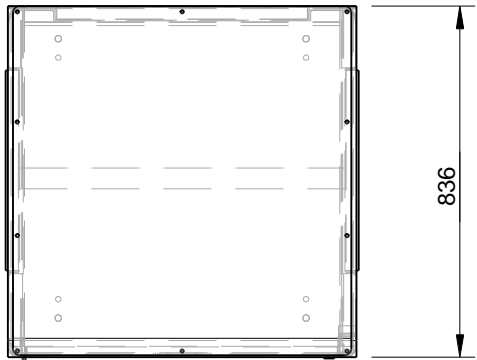

OPTIONAL LOGO
AND/OR
LOCATION
IDENTIFICATION

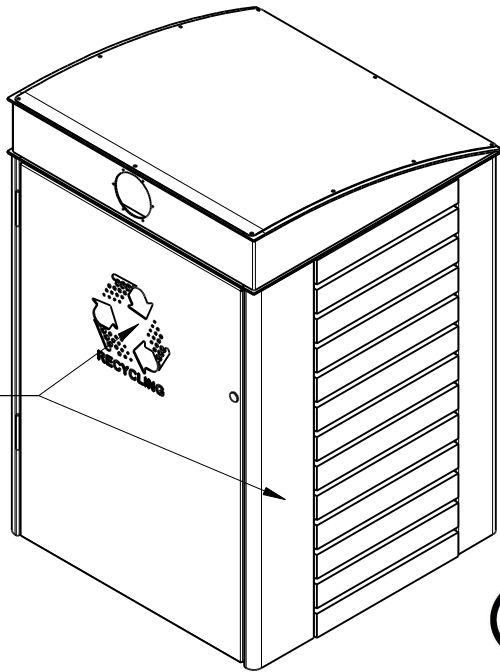





© copyright

CONFIDENTIAL

REVISION	#	DESCRIPTION	BY	DATE	DRAWN	DRAWN DATE	CHECKED	CHECKED DATE	SCALE	A4
	1	ORIGINAL DRAWING	RBC	10.1.14	R.CRIGTON	10.1.14			N/A	
	2									
	3									
	4									
	5									
							ROADSIDE RECYCLE UNIT 240L SPEC.			
							FFSB013013		REV. 1	SHEET 1 OF 3



Quality
ISO 9001
SAI GLOBAL

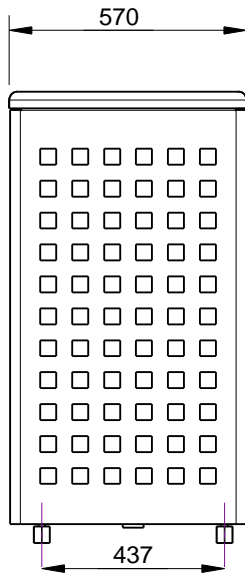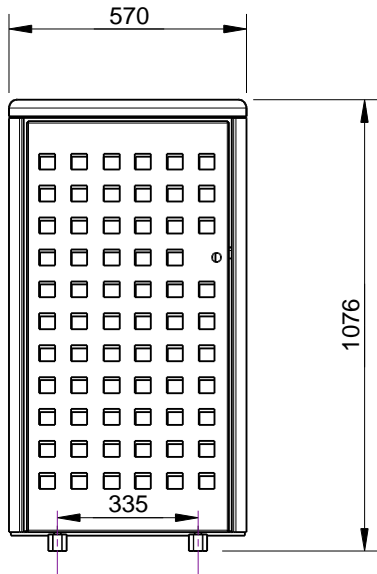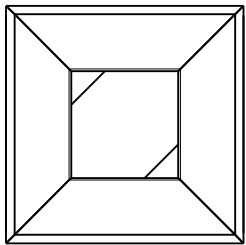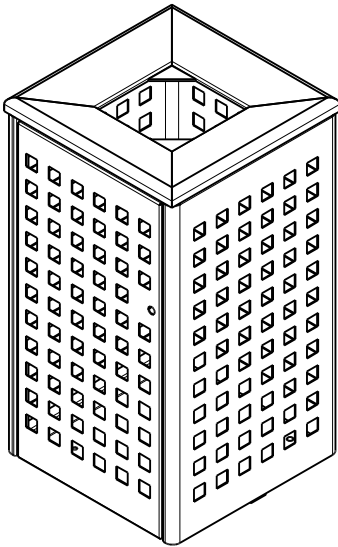

SPECIFICATION:

- MATERIALS:**
Body - Mild Steel
Lid - Grade 304 Stainless Steel
Adjustable Feet - Brass Guides
- DIMENSIONS:**
All in mm unless otherwise stated
- FINISH:**
Body - Powder Coat Colours
Lid - Polished Stainless Steel or NO 4 Finish







CONFIDENTIAL

REVISION	#	DESCRIPTION	BY	DATE	DRAWN	DRAWN DATE	CHECKED	CHECKED DATE	SCALE	A4
	1	ORIGINAL DRAWING	SJ	3.2.11	R.CRUGHTON	28.1.14			N/A	
	2	FULL PRODUCT REVIEW	RBC	28.1.14			STREET SMART LITTER RECEPTACLE 120L SPEC.			
	3									
	4						FFSB013042		REV. 2	SHEET 1 OF 3
	5									



Quality
ISO 9001
SAI GLOBAL

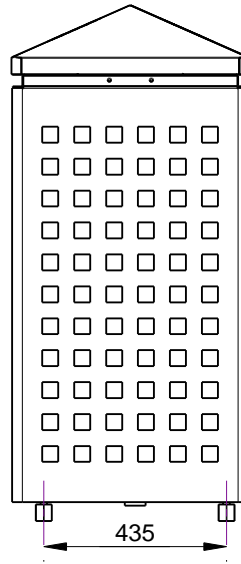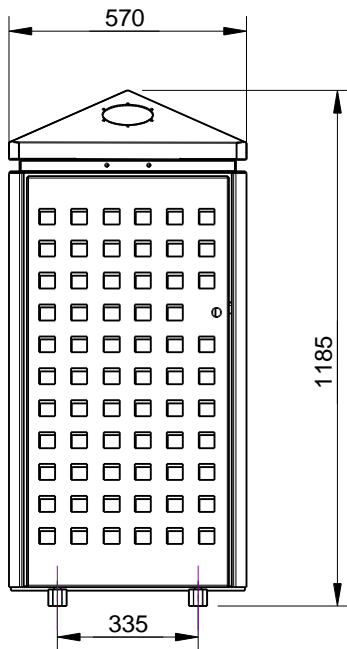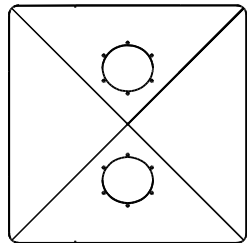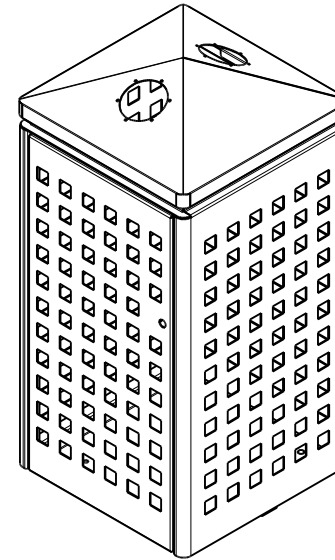

SPECIFICATION:

MATERIALS:

Body - Mild Steel
Lid - Grade 304 Stainless Steel
Adjustable Feet - Brass Guides

DIMENSIONS:

All in mm unless otherwise stated



FINISH:

Body - Powder Coat Colours
Lid - Polished Stainless Steel or NO 4 Finish




CONFIDENTIAL

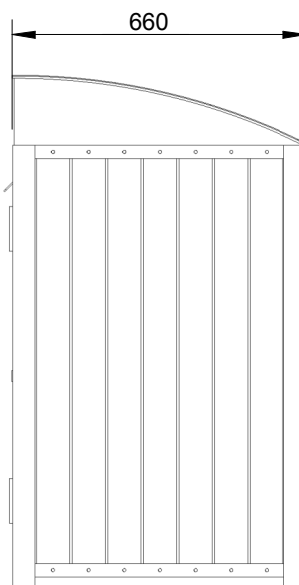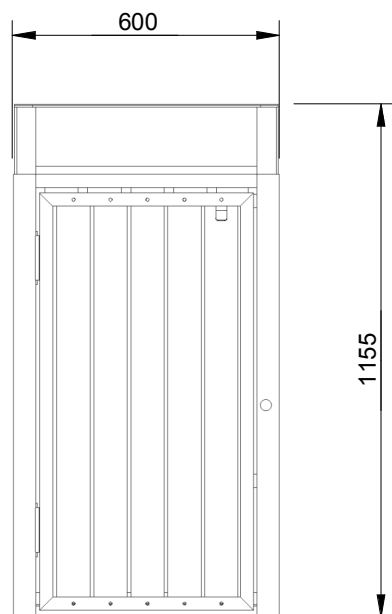

REVISION	#	DESCRIPTION	BY	DATE	DRAWN	DRAWN DATE	CHECKED	CHECKED DATE	SCALE	A4	
	1	ORIGINAL DRAWING	SJ	12.12.11	R.CRIGTON	15.11.13			N/A		
	2	FULL PRODUCT REVIEW	RBC	15.11.13		STREET SMART RECYCLE UNIT 120L SPEC.					
	3										
	4										
	5										
						FFSB013043		REV. 2	SHEET 1 OF 3		

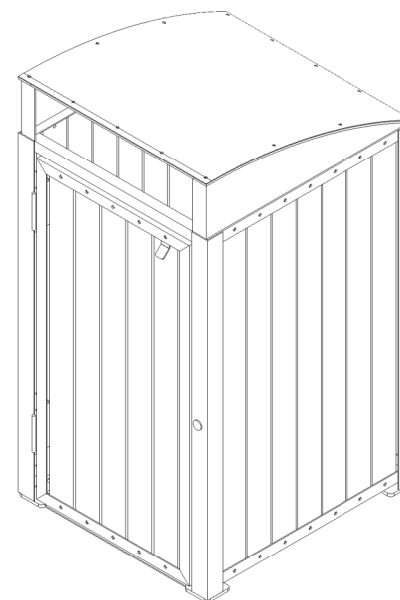


Timber - Oil Based






CONFIDENTIAL

REVISION	#	DESCRIPTION	BY	DATE	DRAWN	DRAWN DATE	CHECKED	CHECKED DATE	SCALE	A4
	1	ORIGINAL DRAWING	DN	22.11.10	R.CRIGTON	18.11.13			N/A	
	2	FULL PRODUCT REVIEW	RBC	18.11.13			WOODGROVE LITTER RECEPTACLE 120L SPEC.			
	3									
	4									
	5									
						FFSB013018		REV. 2	SHEET 1 OF 3	

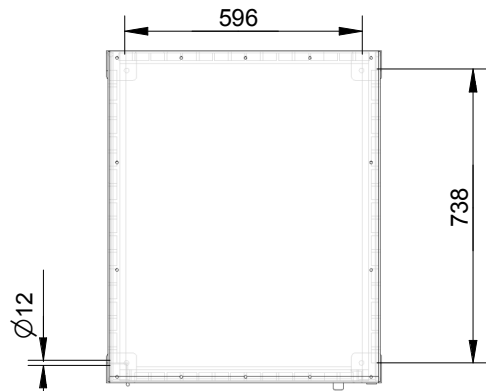

BOLT DOWN DETAIL

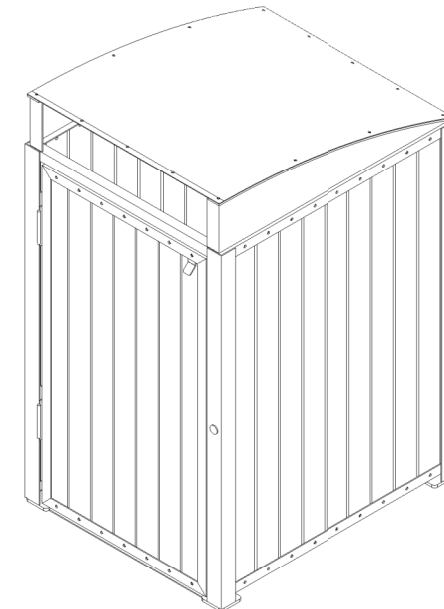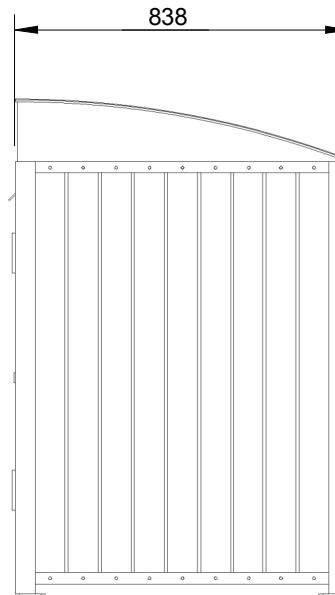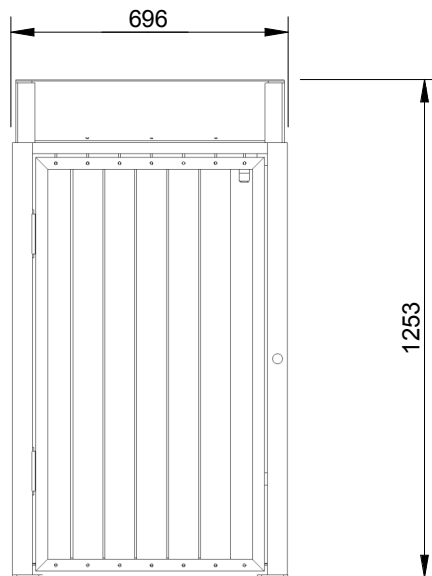

SPECIFICATION:

MATERIAL:

Mild steel unless otherwise stated

Lid panel: Stainless steel

Slats: Hardwood timber

DIMENSIONS:

All in mm unless otherwise stated

FINISH:

Steel - Galvanised and Powder Coated

Lid - Polished

Timber - Oil Based





Quality





ISO 9001



copyright

CONFIDENTIAL

REVISION	#	DESCRIPTION	BY	DATE	DRAWN	DRAWN DATE	CHECKED	CHECKED DATE	SCALE	A4	
	1	ORIGINAL DRAWING	DN	2.2.11	R.CRIGTON	21.11.13			N/A		
	2	FULL PRODUCT REVIEW	RBC	21.11.13			WOODGROVE LITTER RECEPTACLE 240L SPEC.				
	3										
	4										
	5										
							FFSB013019		REV. 2	SHEET 1 OF 3	

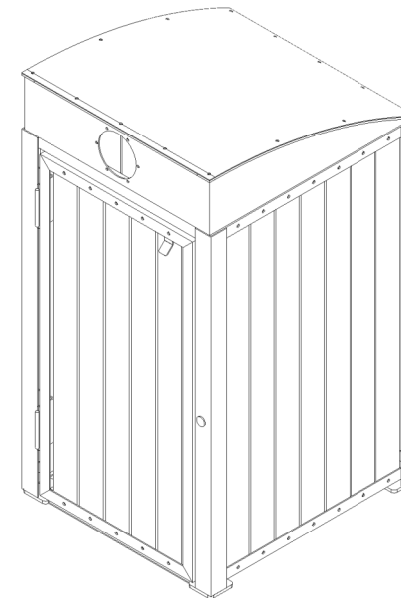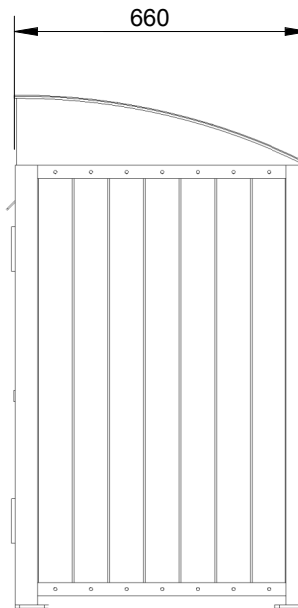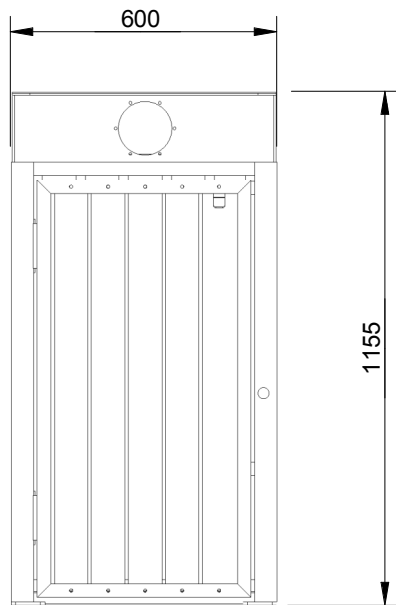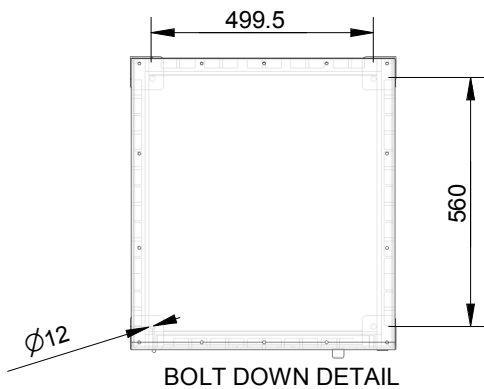

SPECIFICATION:

MATERIAL:

Mild steel unless otherwise stated

Lid panel: Stainless steel

Slats: Hardwood timber

DIMENSIONS:

All in mm unless otherwise stated

FINISH:

Steel - Galvanised and Powder Coated

Lid - Polished

Timber - Oil Based








Quality
ISO 9001



SAI GLOBAL

© copyright

CONFIDENTIAL

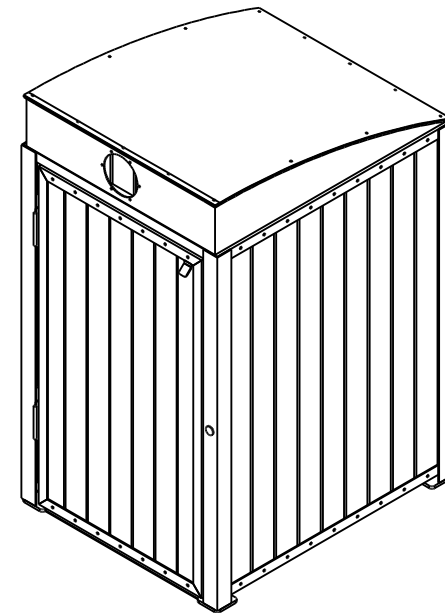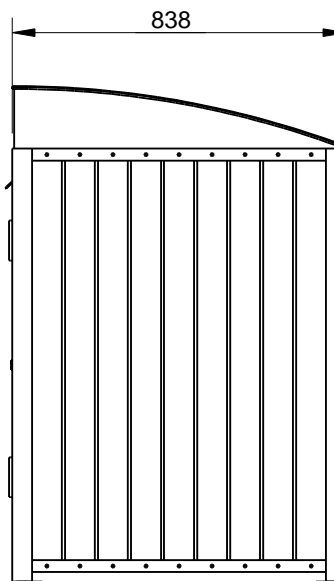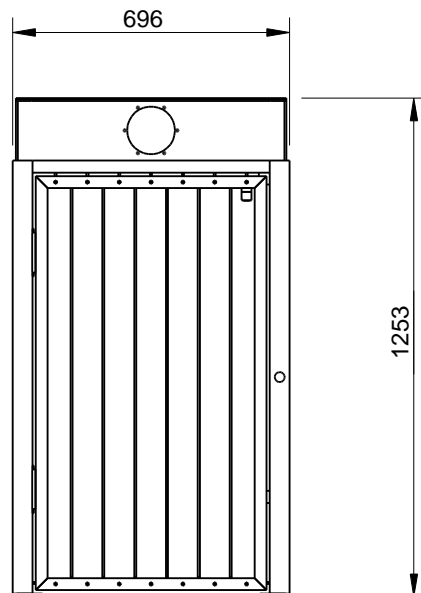REVISION	#	DESCRIPTION	BY	DATE	DRAWN	DRAWN DATE	CHECKED	CHECKED DATE	SCALE		A4	
	1	ORIGINAL DRAWING	DN	2.2.11	R.CRINGTON	20.11.13			N/A			
	2	FULL PRODUCT REVIEW	RBC	20.11.13			WOODGROVE RECYCLE UNIT 120L SPEC.					
	3											
	4						FFSB013020					
	5											
							FFSB013020		REV. 2	SHEET 1 OF 3		



REVISION	#	DESCRIPTION	BY	DATE	DRAWN	DRAWN DATE	CHECKED	CHECKED DATE	SCALE	A4
	1	ORIGINAL DRAWING	DN	31.1.11	R.CRIGTON	22.11.13			N/A	
	2	FULL PRODUCT REVIEW	RBC	22.11.13	 	WOODGROVE RECYCLE UNIT 240L SPEC.				
	3					FFSB013021 <div>REV. 2</div> <div>SHEET 1 OF 3</div>				
	4									
	5									