
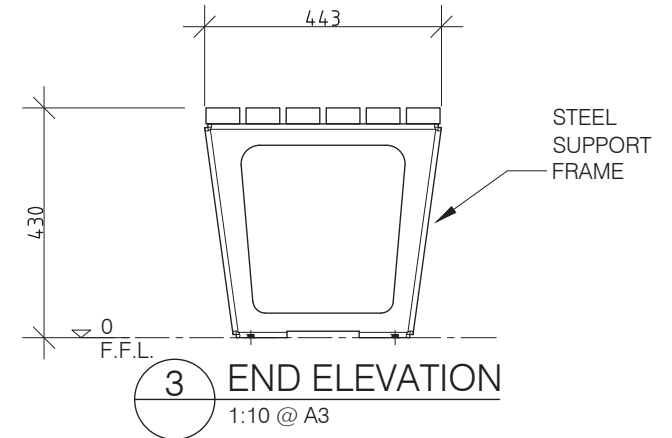
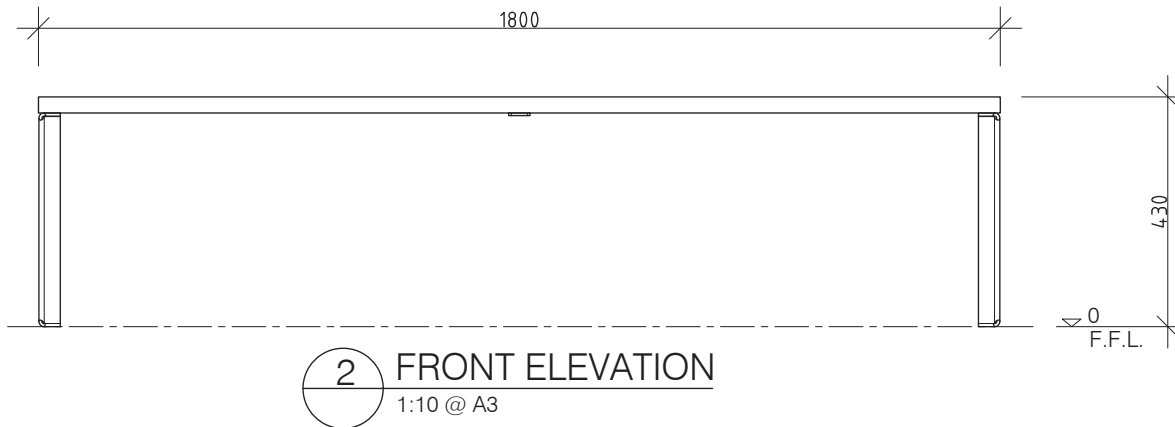


CIVIC RANGE

FFSB001017 1800mm BENCH - BOLT DOWN


ALL DIMENSIONS IN MILLIMETRES - DO NOT SCALE

Slats available in:
Hardwood Timber (FFSB001017)
Aluminium (FFSB001017A)



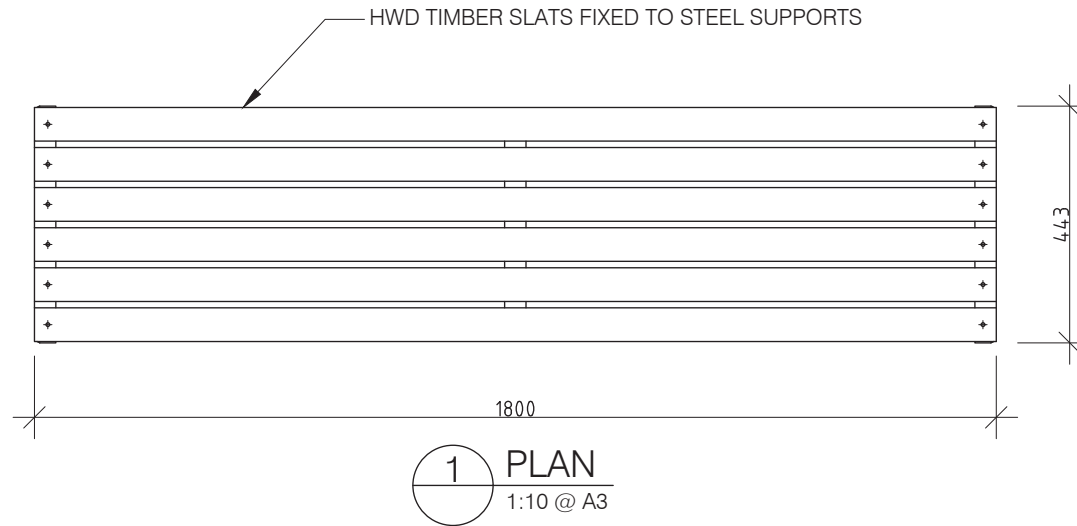


REVISION	DATE:	DRAWN BY.			CLIENT NAME	PROJECT No.	PAGE
6			 <p>© FURPHY FOUNDRY PTY LTD THIS DOCUMENT IS AND SHALL REMAIN THE PROPERTY OF FURPHY FOUNDRY. UNAUTHORISED USE OF THIS DOCUMENT IN ANY FORM IS PROHIBITED.</p>		FURPHY FOUNDRY	FFSB001017	A4
5					PROJECT	DATE:	DRAWN
4					CIVIC BENCH - BOLT DOWN	08-05-19	PS
3					-	DRAWING No.	SCALE
2					DRAWING TITLE	039	NOTED
1					PRELIMINARY	SHEET No.	REV.
						001	1


 Furphy Foundry Pty Ltd
 A.B.N. 24 007 195 913
 21 Drummond Rd,
 Shepparton VIC 3630
 PH: (03) 5831 2777
 FAX: (03) 5831 2681
 www.furphyfoundry.com.au
 sales@furphyfoundry.com.au

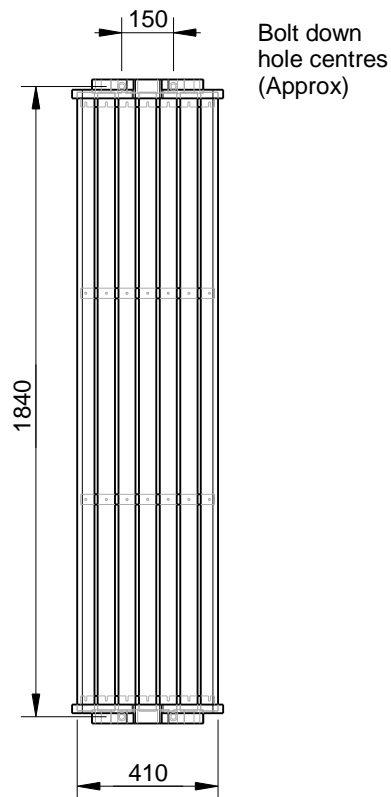

NOTE:
This bench comes with optional arm rests.

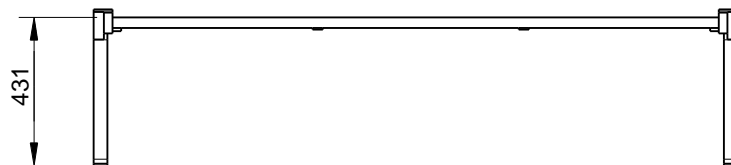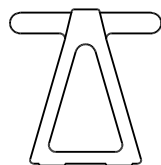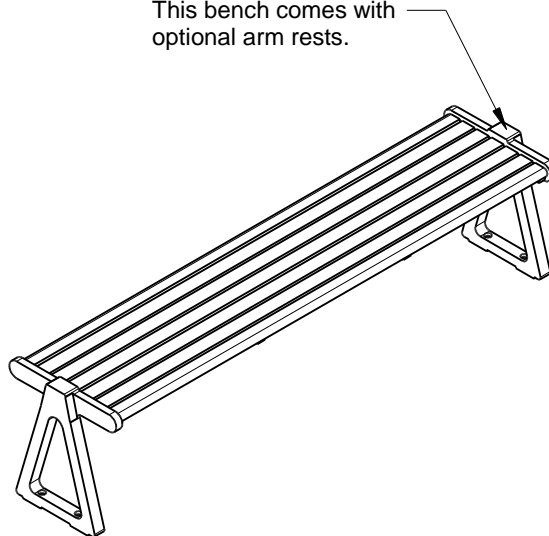

SPECIFICATION:

MATERIALS:

Bench Ends - Recycled Cast aluminium
Timbers - Hardwood Timber
Straps - Grade 304 Stainless steel
Fixings - Grade 304 Stainless steel

DIMENSIONS:

mm unless otherwise stated

FINISH:

Castings - Mill Finish or Optional Powder Coat
Timber - Oil Based

ATTACHMENT:

Bolt down





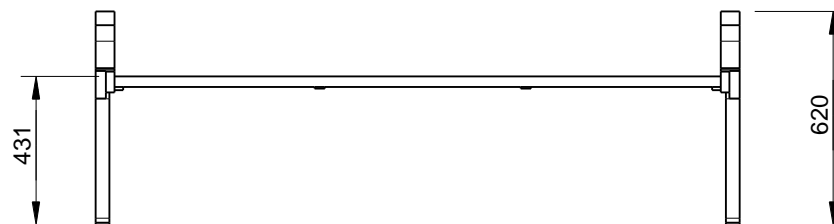
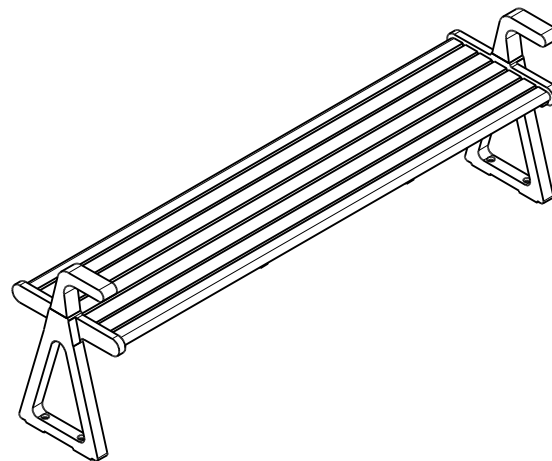
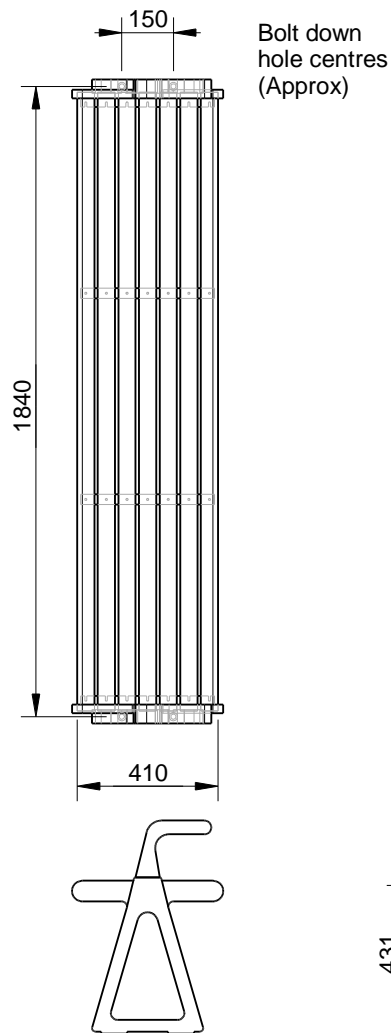
Quality
ISO 9001



copyright

CONFIDENTIAL

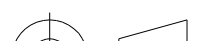REVISION	#	DESCRIPTION	BY	DATE	DRAWN	DRAWN DATE	CHECKED	CHECKED DATE	SCALE	A4		
	1	ORIGINAL DRAWING	DN	22.10.10	R.CRIGTON	26.6.14			N/A			
	2	FULL PRODUCT REVIEW	RBC	26.6.14			DELTA BENCH SPEC.					
	3											
	4						FFSA001002				REV. 2	SHEET 1 OF 3
	5											



SPECIFICATION:

MATERIALS:

Bench Ends - Recycled Cast aluminium
Timbers - Hardwood Timber
Straps - Grade 304 Stainless steel
Fixings - Grade 304 Stainless steel

DIMENSIONS:

mm unless otherwise stated

FINISH:

Castings - Mill Finish or Optional Powder Coat
Timber - Oil Based

ATTACHMENT:

Bolt down





Quality
ISO 9001
SAI GLOBAL



copyright

CONFIDENTIAL

REVISION	#	DESCRIPTION	BY	DATE	DRAWN	DRAWN DATE	CHECKED	CHECKED DATE	SCALE	A4
	1	ORIGINAL DRAWING	DN	22.10.10	R.CRIGTON	26.6.14			N/A	
	2	FULL PRODUCT REVIEW	RBC	26.6.14						
	3									
	4									
	5									
							DELTA BENCH (ARM RESTS) SPEC.			
							FFSA001003	REV. 2	SHEET 1 OF 3	

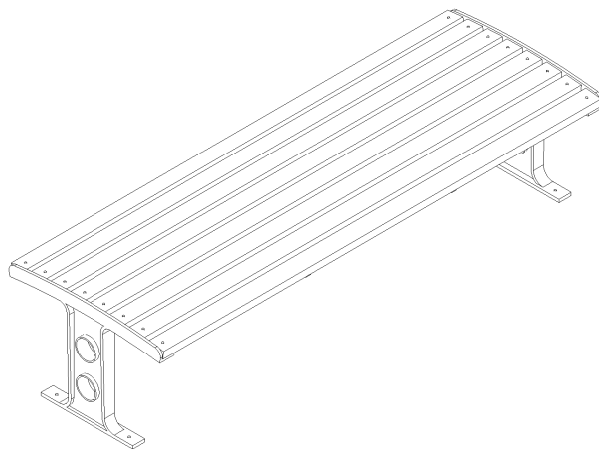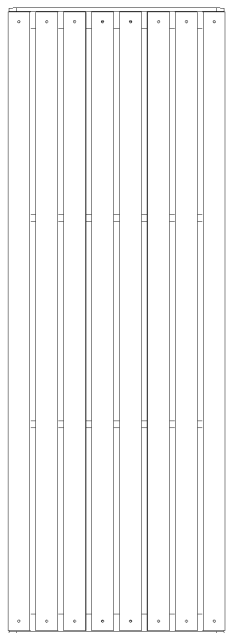

SPECIFICATION:

MATERIALS:

Bench Ends - Recycled Cast aluminium
Timbers - Hardwood Timber Slats
Straps - Mild Steel

DIMENSIONS:

mm unless otherwise stated

FINISH:

Castings - Mill Finish or Optional Powder Coat
Timber - Oil Based



GROUND FIXING:

Bolt Down



Quality
ISO 9001

SAI GLOBAL

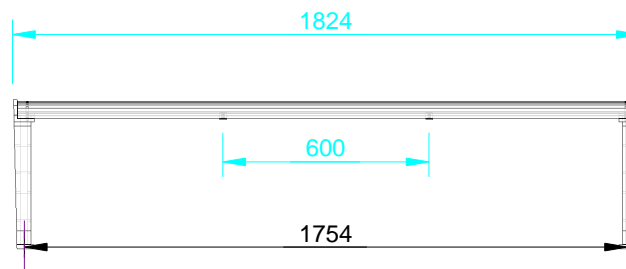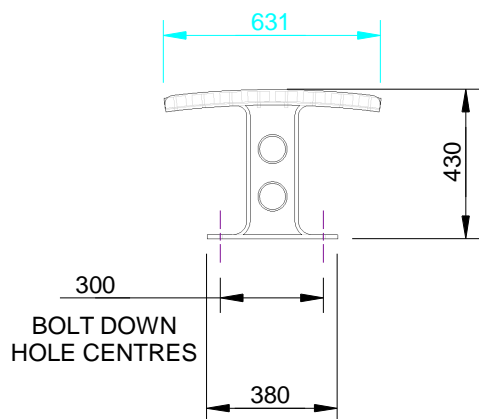


BOLT DOWN
HOLE CENTRES




copyright

CONFIDENTIAL


REVISION	#	DESCRIPTION	BY	DATE	DRAWN	DRAWN DATE	CHECKED	CHECKED DATE	SCALE	A4		
	1	ORIGINAL DRAWING	DN	5.10.10	R.CRIGTON	27.11.13			N/A			
	2	FULL PRODUCT REVIEW	RBC	27.11.13			FIESTA BENCH SPEC.					
	3											
	4						FFSA001005				REV. 2	SHEET 1 OF 3
	5											

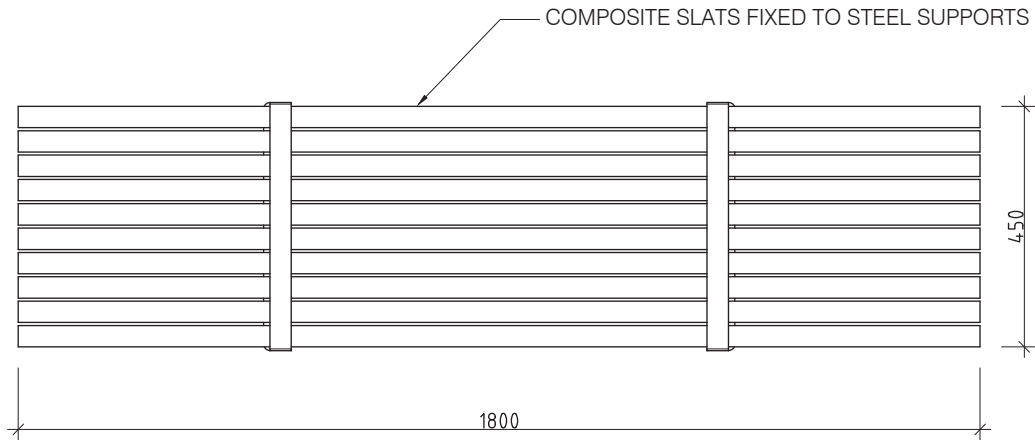


1 PLAN
1:10 @ A3

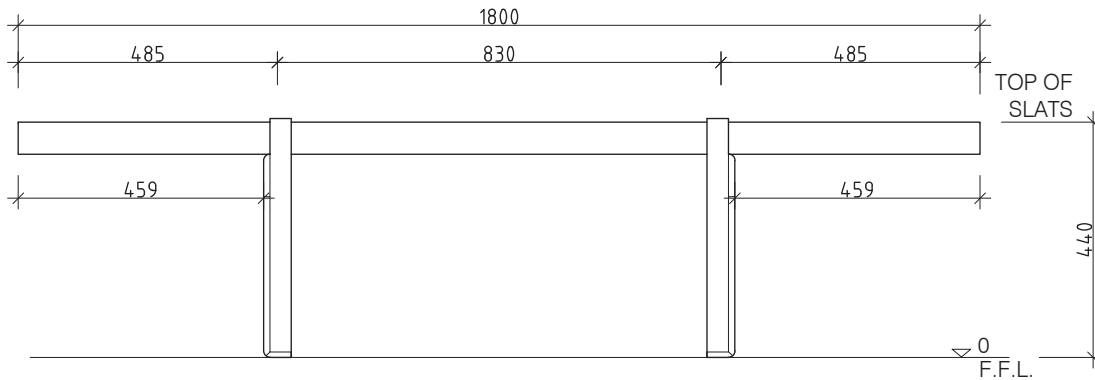

2 FRONT ELEVATION
1:10 @ A3

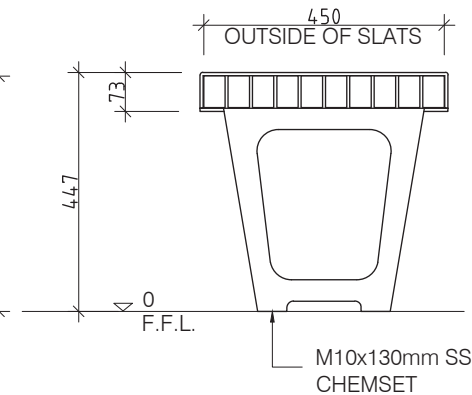

3 END ELEVATION
1:10 @ A3

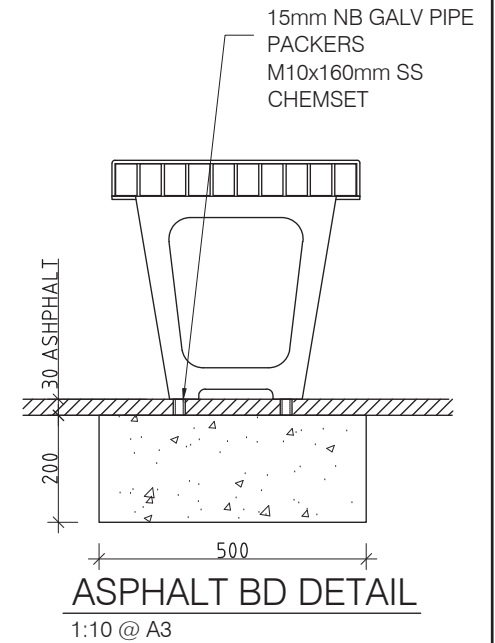

REVISION	DATE:	DRAWN BY.
6 -	-	-
5 -	-	-
4 -	-	-
3 -	-	-
2 -	-	-
1 -	-	-



© FURPHY FOUNDRY PTY LTD
THIS DOCUMENT IS AND SHALL REMAIN THE PROPERTY OF
FURPHY FOUNDRY. UNAUTHORISED USE OF THIS DOCUMENT
IN ANY FORM IS PROHIBITED.



Furphy Foundry Pty Ltd
A.B.N. 24 007 195 913
21 Drummond Rd,
Shepparton VIC 3630
PH: (03) 5831 2777
FAX: (03) 5831 2681
www.furphyfoundry.com.au
sales@furphyfoundry.com.au

CLIENT NAME FURPHY FOUNDRY	PROJECT No. FFSB001400	PAGE A4
PROJECT -	DATE: 30-08-19	DRAWN PS
DRAWING TITLE FLINDERS BENCH	DRAWING No. FFSB001400	SCALE NOTED
PRELIMINARY	SHEET No. 001	REV. 0

Finishes: Powder coated (painted) or mill finish - see works order


NOTE: For fettling/grinding/finishing refer to - Fettling Procedure (Grinding steps) sheet.



Quality
ISO 9001
SAI GLOBAL

Drill holes to 7/32"
26 places

Inside edge

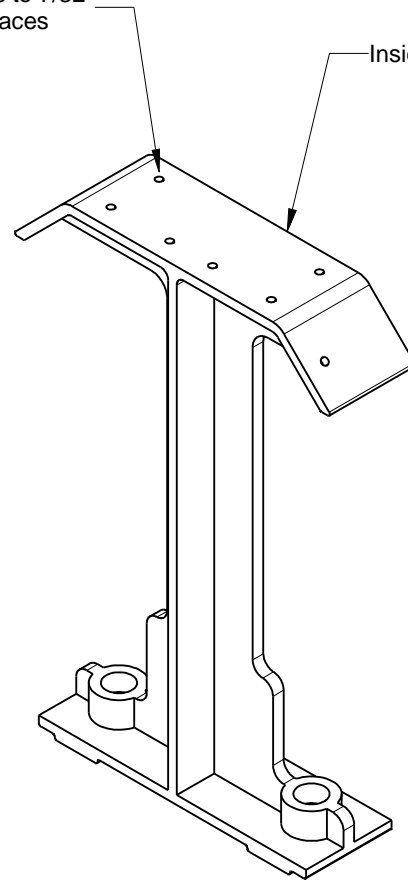

SIGNIFICANT CHARACTERISTICS TO BE INSPECTED

Surface finishes/
imperfections

Hole sizes &
positioning

To be mill or
powder coat
product

**Tick if
correct:
Notes or
faults:**



copyright

CONFIDENTIAL

REVISION	#	DESCRIPTION	BY	DATE	DRAWN	DRAWN DATE	CHECKED	CHECKED DATE	SCALE	A4	
	1	ORIGINAL DRAWING	RBC	24.1.14	R.CRIGTON	24.1.14			N/A		
	2						FORESHORE BENCH FETTLING PROCEDURE				
	3										
	4						FFSA001016		REV. 1		SHEET 3 OF 3
	5										

FULCRUM RANGE




FFSA001017 1800mm BENCH - BOLT DOWN

ALL DIMENSIONS IN MILLIMETRES - DO NOT SCALE

Slats available in:

Hardwood Timber (FFSA001017)

Aluminium (FFSA001017A)

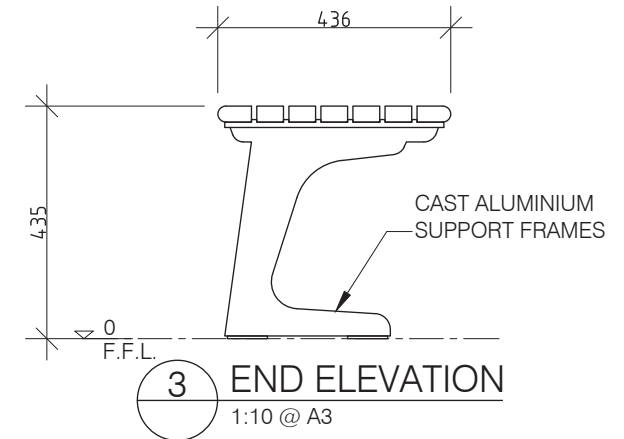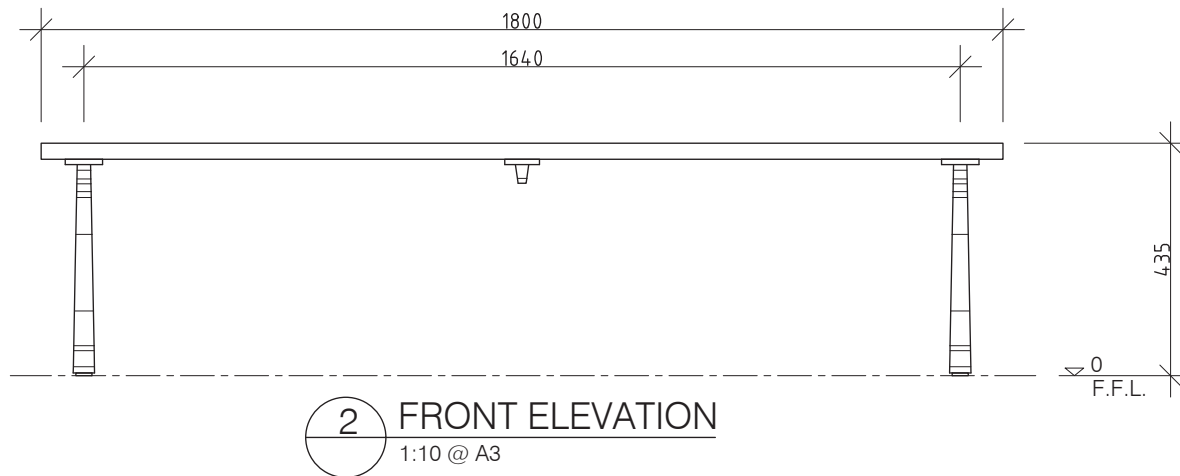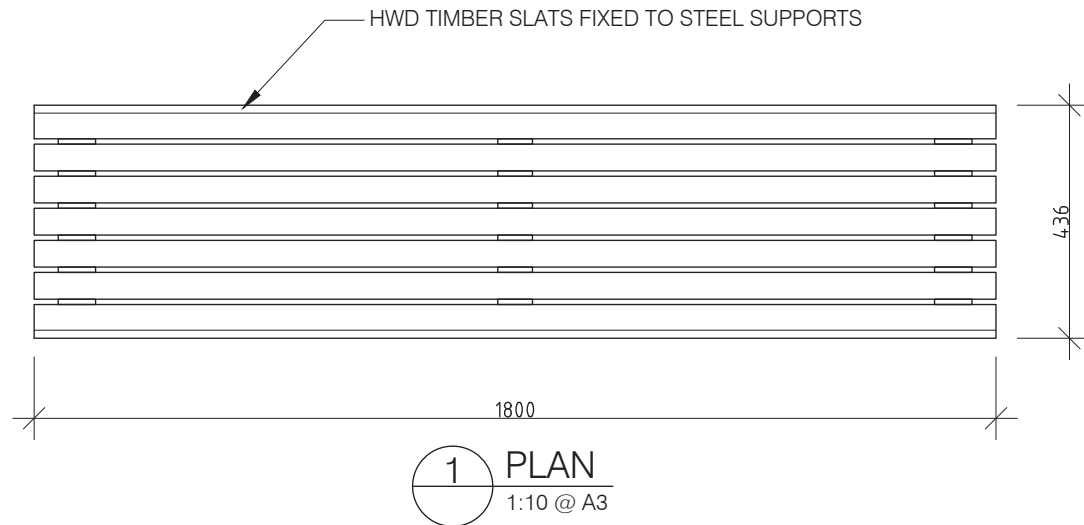

REVISION	DATE:	DRAWN BY:
6		
5		
4		
3		
2		
1		



© FURPHY FOUNDRY PTY LTD
THIS DOCUMENT IS AND SHALL REMAIN THE PROPERTY OF
FURPHY FOUNDRY. UNAUTHORISED USE OF THIS DOCUMENT
IN ANY FORM IS PROHIBITED.




Furphy Foundry Pty Ltd
A.B.N. 24 007 195 913
21 Drummond Rd,
Shepparton VIC 3630
PH: (03) 5831 2777
FAX: (03) 5831 2681
www.furphyfoundry.com.au
sales@furphyfoundry.com.au

CLIENT NAME FURPHY FOUNDRY	PROJECT No. FFSA001017	PAGE A4
PROJECT FULCRUM BENCH - BOLT DOWN	DATE: 07-11-19	DRAWN PS
DRAWING TITLE PRELIMINARY	DRAWING No. 039	SCALE NOTED
	SHEET No. 001	REV. 1


HORIZON RANGE

FFSB001020 1800mm BENCH

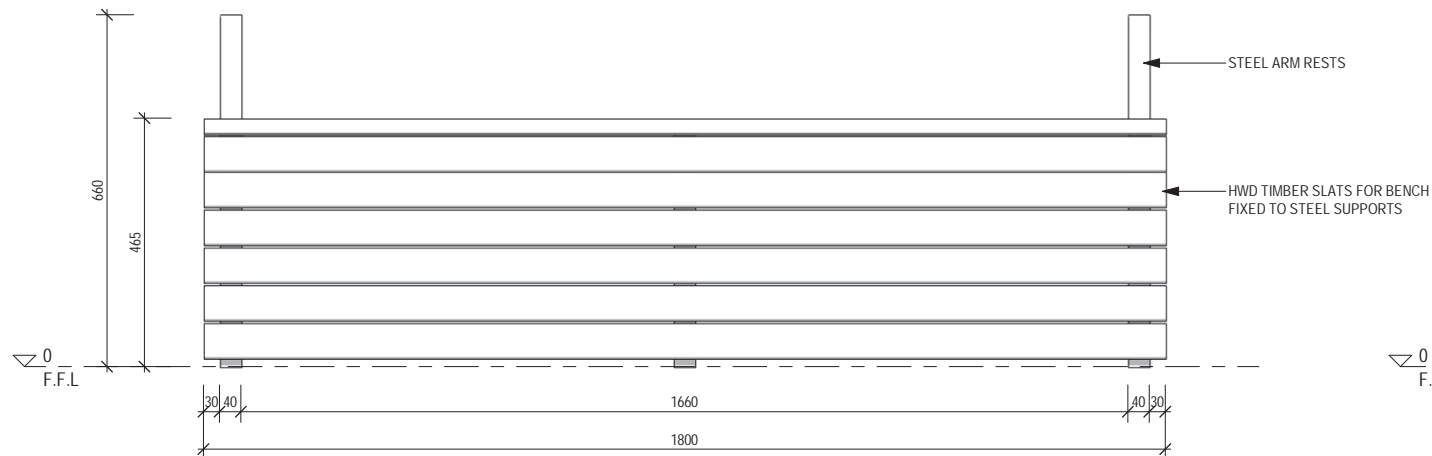

3 FRONT ELEVATION

1: 10 @ A3


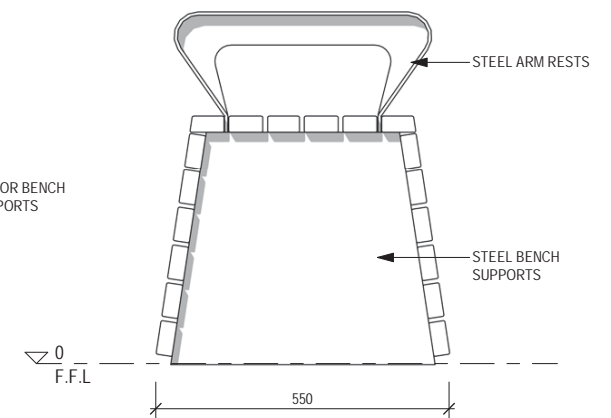


2 END ELEVATION

1: 10 @ A3

HORIZON RANGE




FFSB001021 3000mm BENCH

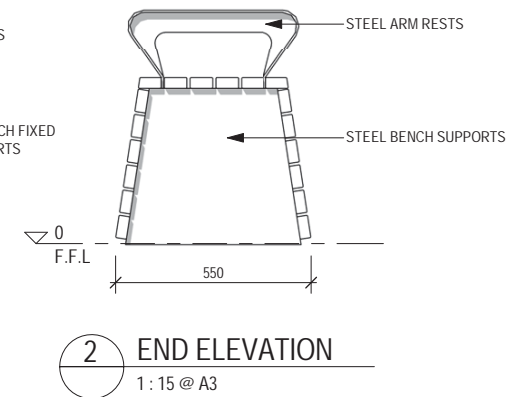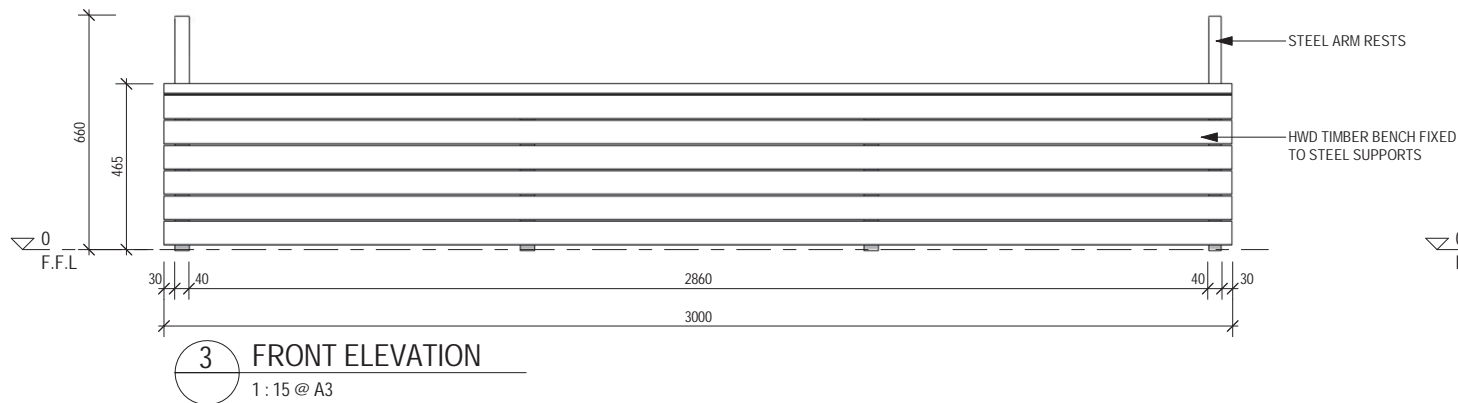


HORIZON RANGE

FFSB001050 RIGHT ANGLE MODULE

BENCH & SEAT CONFIGURATIONS SHOWN AS EXAMPLES ONLY

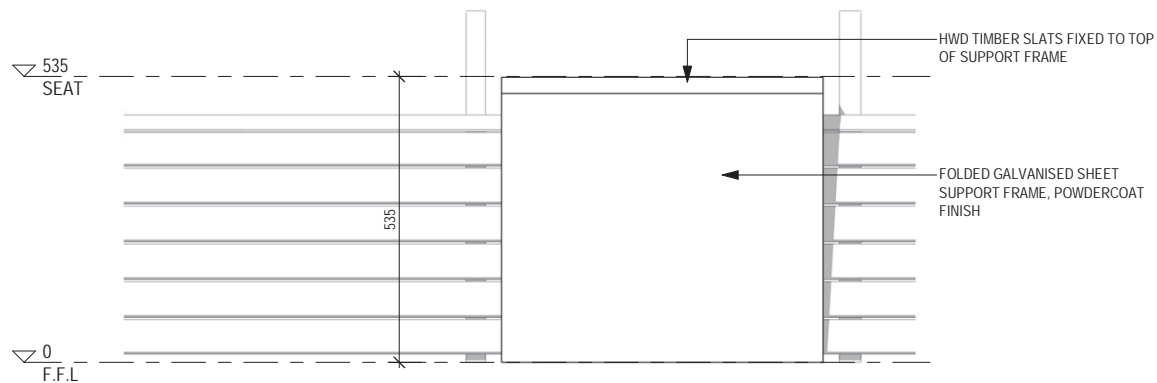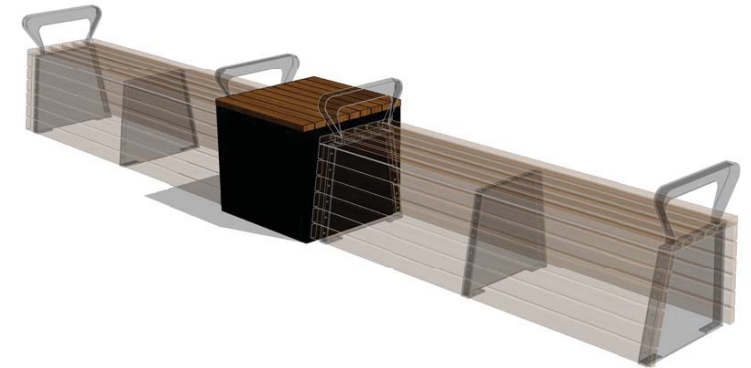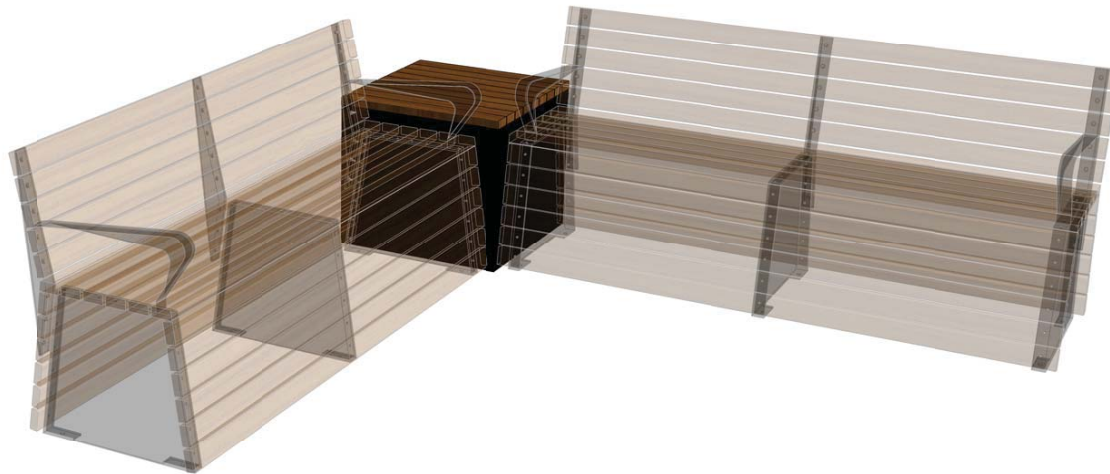

3 FRONT ELEVATION
1 : 10 @ A3



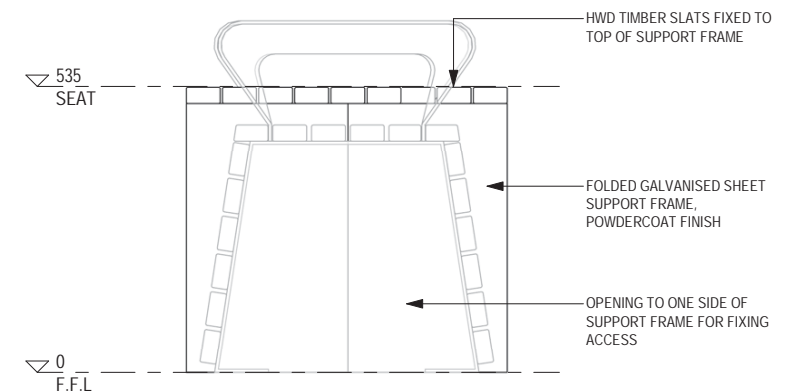


2 END ELEVATION
1 : 10 @ A3


HORIZON RANGE

FFSB001051 STRAIGHT MODULE

BENCH & SEAT CONFIGURATIONS SHOWN AS EXAMPLES ONLY

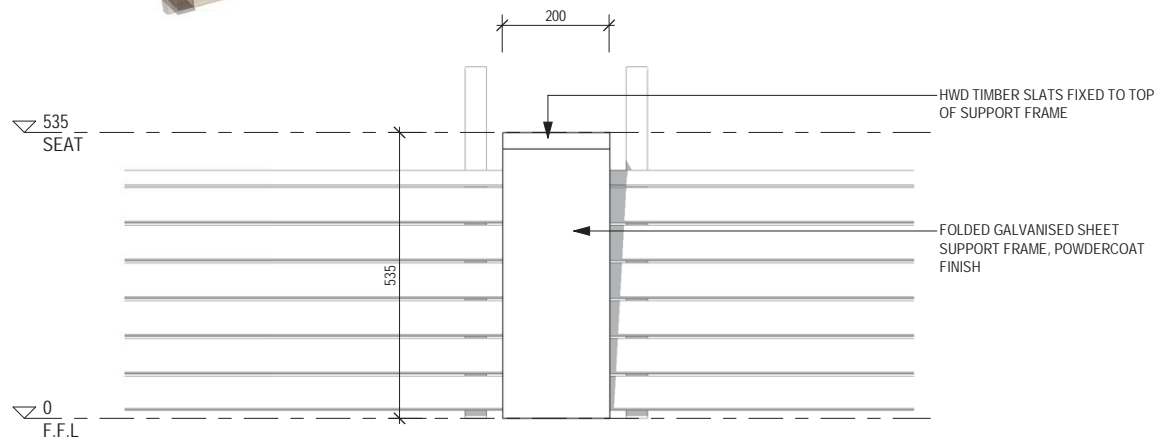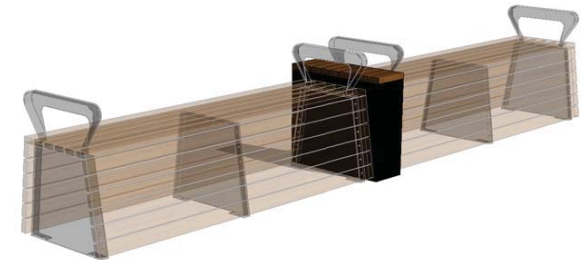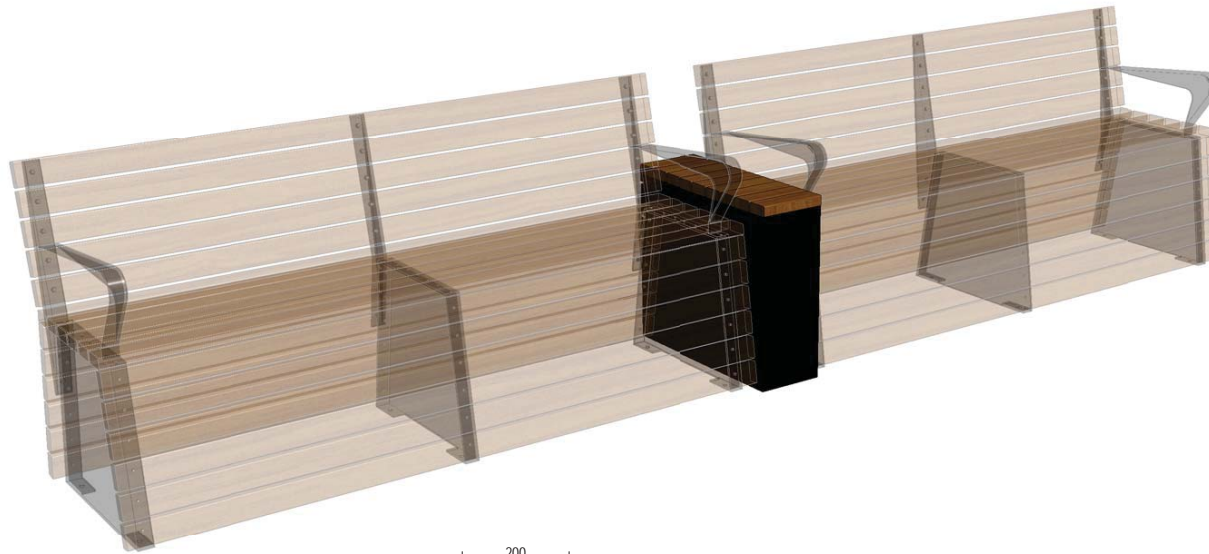

3 FRONT ELEVATION
1:10 @ A3



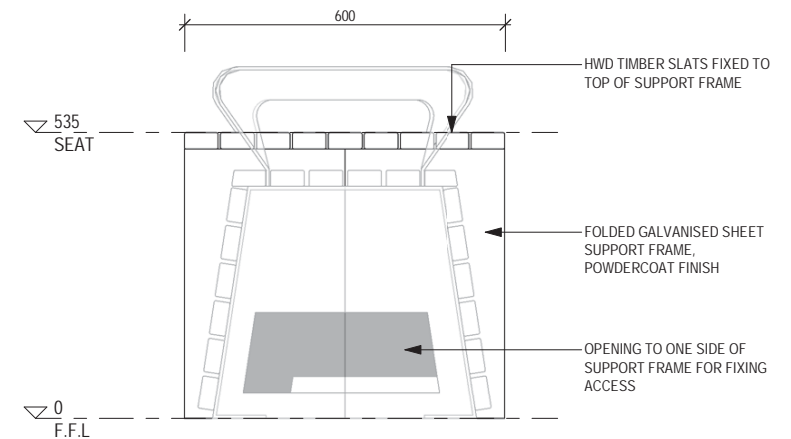


2 END ELEVATION
1:10 @ A3


HORIZON RANGE

FFSB001052 TRIANGLE MODULE


BENCH & SEAT CONFIGURATIONS SHOWN AS EXAMPLES ONLY

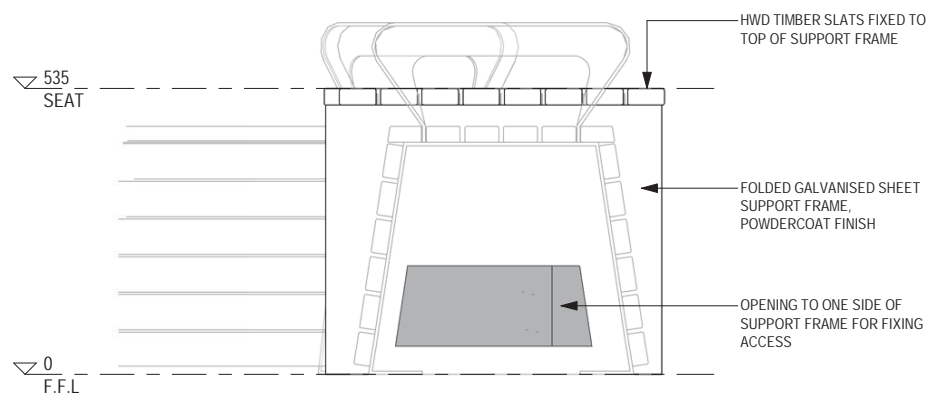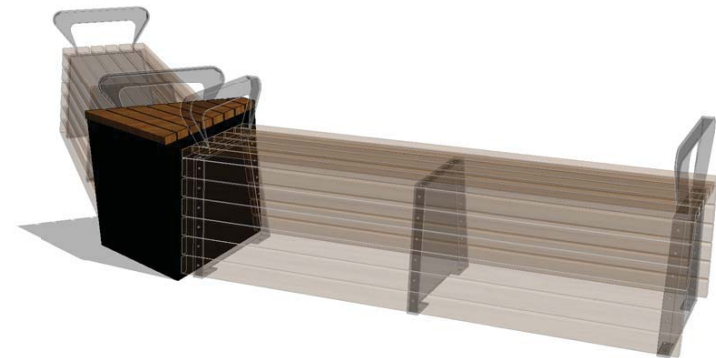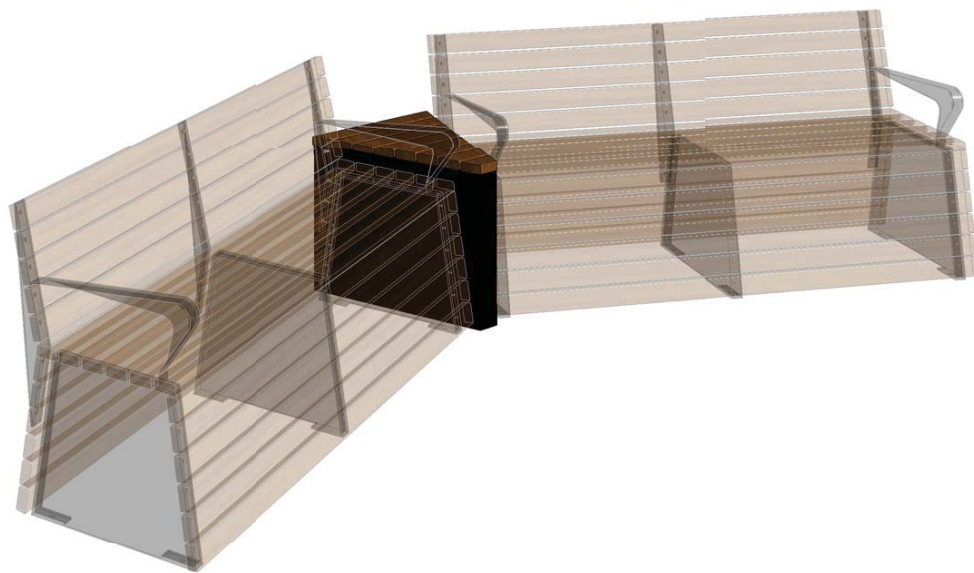

2 END ELEVATION
1 : 10 @ A3

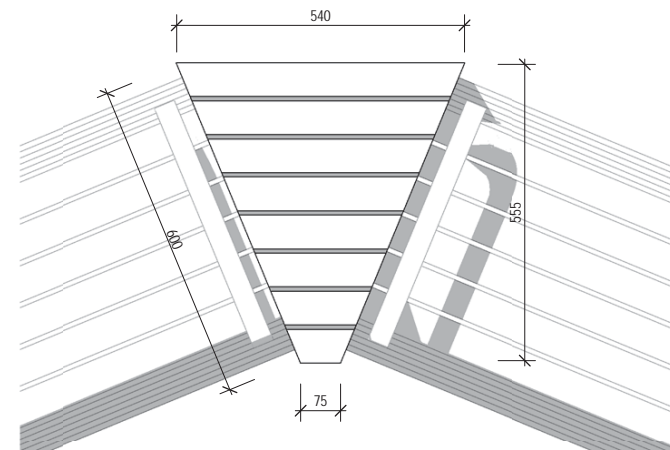

5 PLAN
001 1 : 10 @ A3

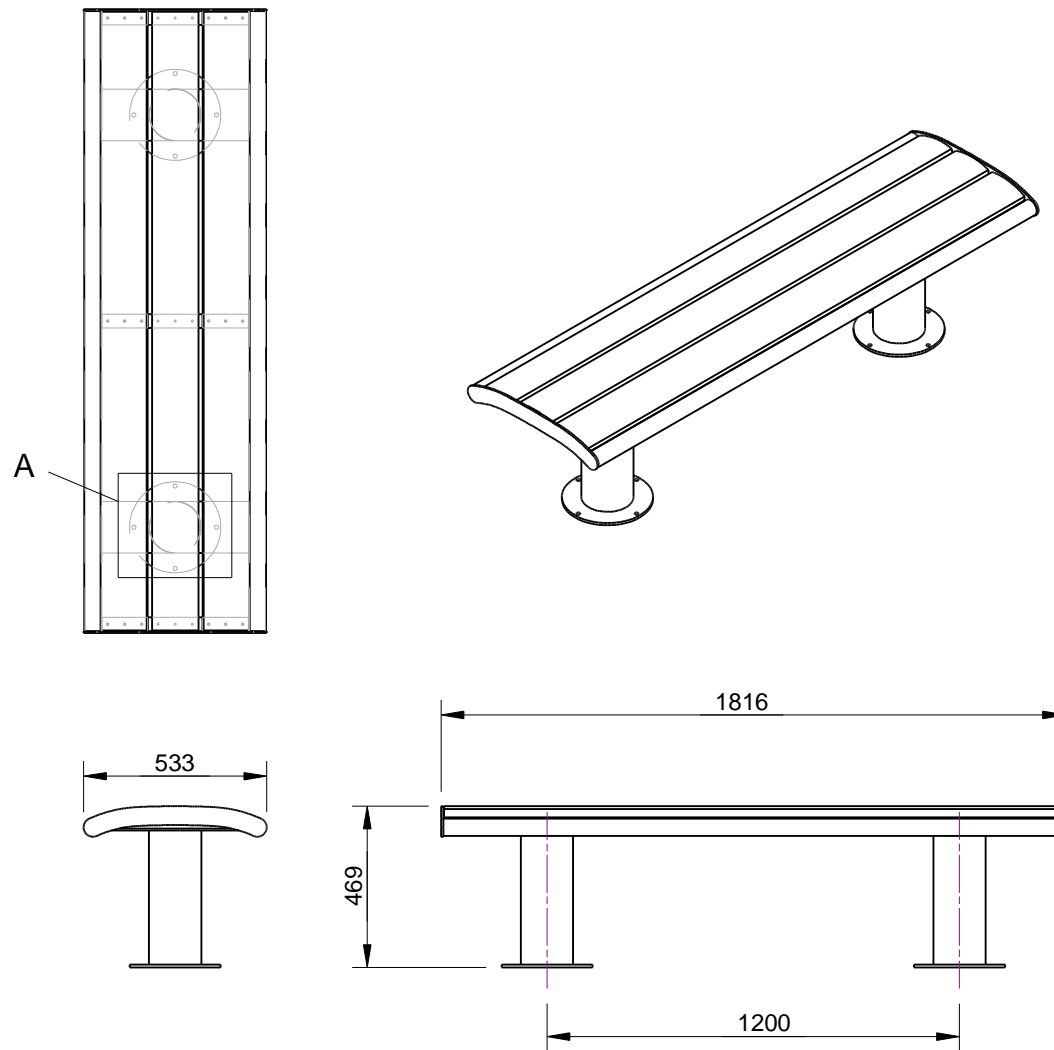

SPECIFICATION:

MATERIAL:

Main construction - 304 Stainless steel
Slats - Hardwood timber
Fixings - Stainless steel

DIMENSIONS:


mm unless otherwise stated

FINISH:

Stainless steel components - Polished
Timbers - Oil based

GROUND ATTACHEMENT:





Bolt down

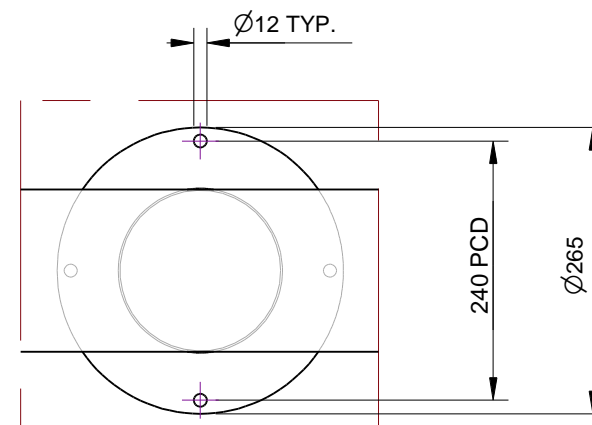

Detail A
BOLT DOWN DETAIL
SLATS REMOVED
FOR CLARITY

© copyright
CONFIDENTIAL

REVISION	#	DESCRIPTION	BY	DATE	DRAWN	DRAWN DATE	CHECKED	CHECKED DATE	SCALE	A4
	1	ORIGINAL DRAWING	DN	4.11.10	R.CRIGTON	3.2.14			N/A	
	2	FULL PRODUCT REVIEW	RBC	3.2.14						
	3									
	4									
	5									
							LYNDARUM BENCH - BOLT DOWN SPEC.			
							FFSC001001	REV. 2	SHEET 1 OF 2	

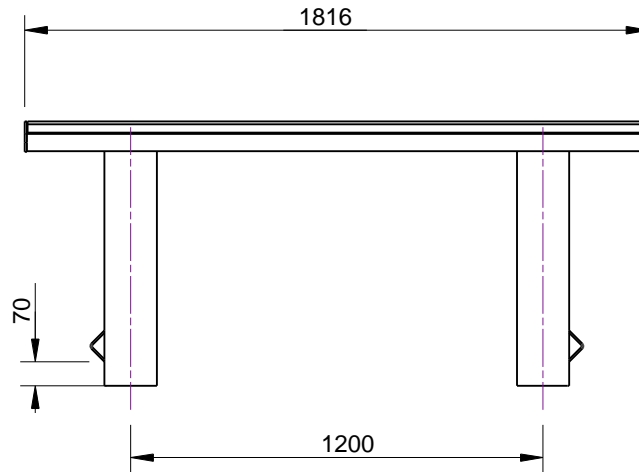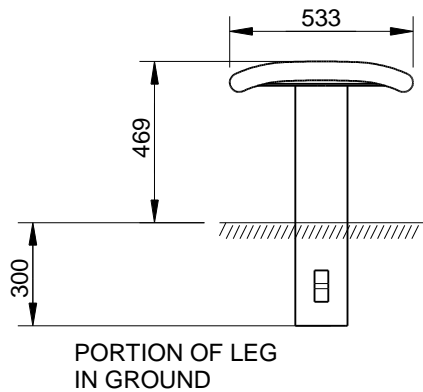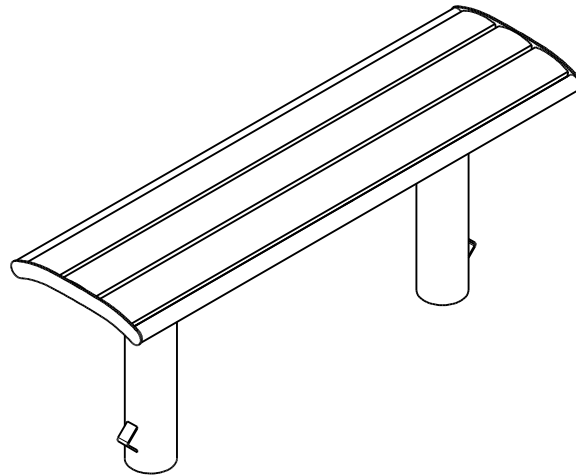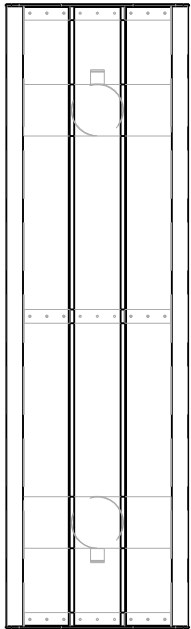

SPECIFICATION:

MATERIAL:

Main construction - 304 Stainless steel
Slats - Hardwood timber
Fixings - Stainless steel

DIMENSIONS:

mm unless otherwise stated

FINISH:

Stainless steel components - Polished
Timbers - Oil based

GROUND ATTACHEMENT:

In ground



Quality
ISO 9001
SAI GLOBAL



CONFIDENTIAL

REVISION	#	DESCRIPTION	BY	DATE	DRAWN	DRAWN DATE	CHECKED	CHECKED DATE	SCALE	A4
	1	ORIGINAL DRAWING	DN	4.11.10	R.CRIGTON	4.2.14			N/A	
	2	FULL PRODUCT REVIEW	RBC	4.2.14						
	3									
	4									
	5									
						LYNDARUM BENCH - IN GROUND SPEC.				
						FFSC001002			REV. 2	SHEET 1 OF 2


METRO RANGE

FFSA001001 1800mm BENCH (BOLT DOWN)


ALL DIMENSIONS IN MILLIMETRES - DO NOT SCALE

Slats available in:
Hardwood Timber
Aluminium


(FFSA001001)
(FFSA001001A)

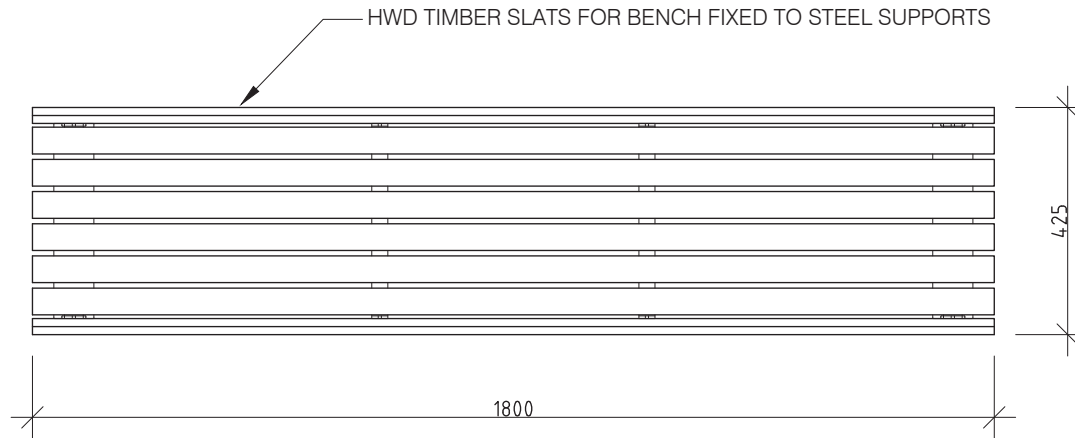

1 PLAN
1:10 @ A3

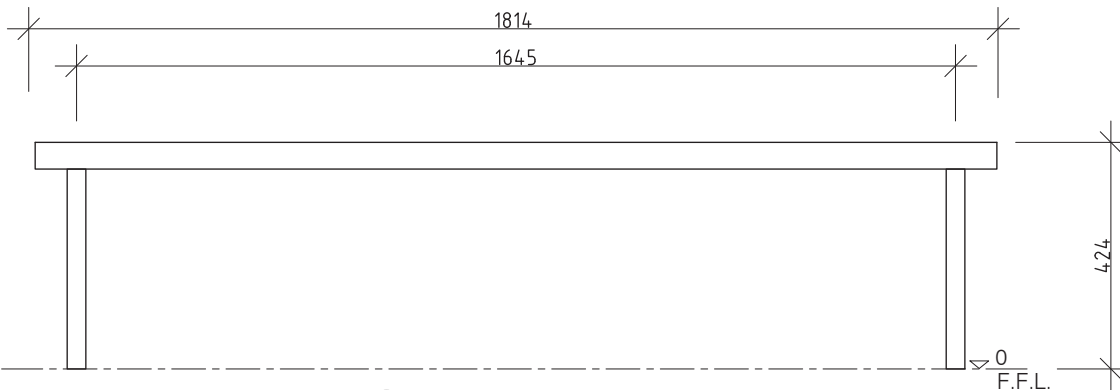

2 FRONT ELEVATION
1:10 @ A3

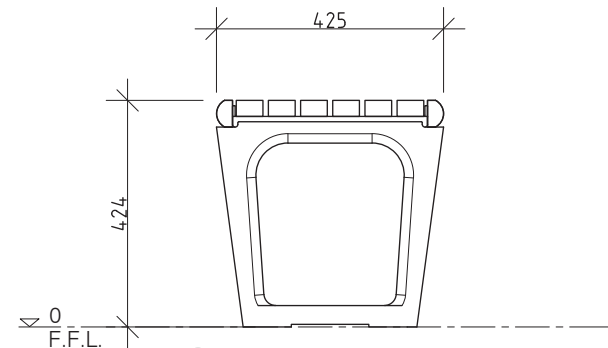

3 END ELEVATION
1:10 @ A3

4 PERSPECTIVE
N.T.S.

REVISION	DATE:	DRAWN BY.	 © FURPHY FOUNDRY PTY LTD <small>THIS DOCUMENT IS AND SHALL REMAIN THE PROPERTY OF FURPHY FOUNDRY. UNAUTHORISED USE OF THIS DOCUMENT IN ANY FORM IS PROHIBITED.</small>		CLIENT NAME	PROJECT	DRAWING TITLE	PROJECT No.	PAGE
6					FURPHY FOUNDRY	METRO BENCH - BOLT DOWN	PRELIMINARY	FFSA001001	A4
5			 <small>FURPHY FOUNDRY EST. 1964</small> Furphy Foundry Pty Ltd A.B.N. 24 007 195 913 21 Drummond Rd, Shepparton VIC 3630 PH: (03) 5831 2777 FAX: (03) 5831 2681 www.furphyfoundry.com.au sales@furphyfoundry.com.au						
4									
3									
2									
1									



Quality
ISO 9001
SAI GLOBAL





SPECIFICATION:

MATERIALS:
Bench Ends - Recycled Cast aluminium
Timbers Slats- Hardwood Timber
Strap - Mild steel

DIMENSIONS:
mm unless otherwise stated

FINISH:
Castings - Mill Finish or Optional Powder Coat
Timber - Oil Based


GROUND ATTACHMENT:
Bolt down

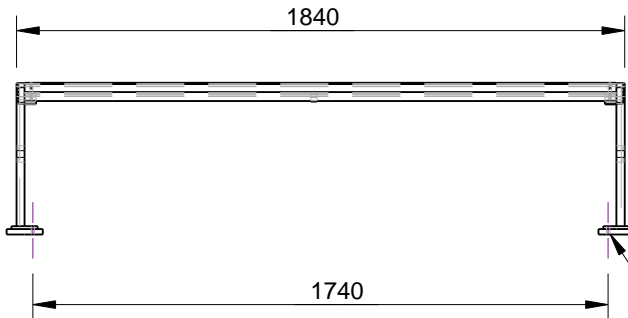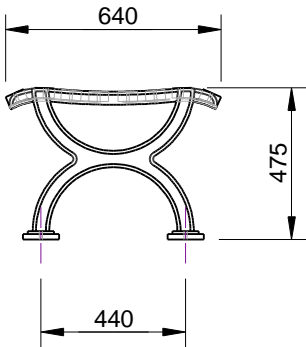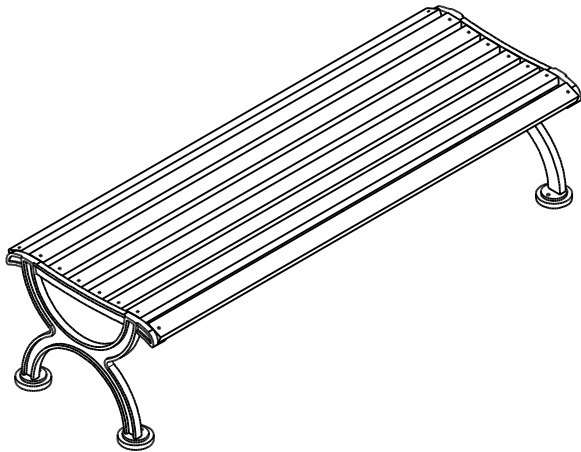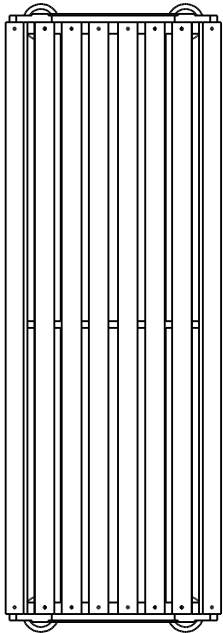

BOLT DOWN DETAIL
Ø10 THRU
4 LOCATIONS



CONFIDENTIAL

REVISION	#	DESCRIPTION	BY	DATE	DRAWN	DRAWN DATE	CHECKED	CHECKED DATE	SCALE	A4
	1	ORIGINAL DRAWING	DN	25.11.10	R.CRIGTON	28.11.13			N/A	
	2	FULL PRODUCT REVIEW	RBC	28.11.13			PLAZA BENCH SPEC.			
	3									
	4									
	5									
						FFSA001010		REV. 2	SHEET 1 OF 3	




PRECINCT STANDARD BENCH

2400mm BENCH - BOLT BELOW

ALL DIMENSIONS IN MILLIMETRES - DO NOT SCALE



4 PERSPECTIVE
N.T.S.

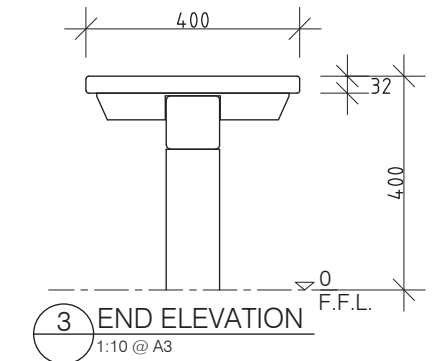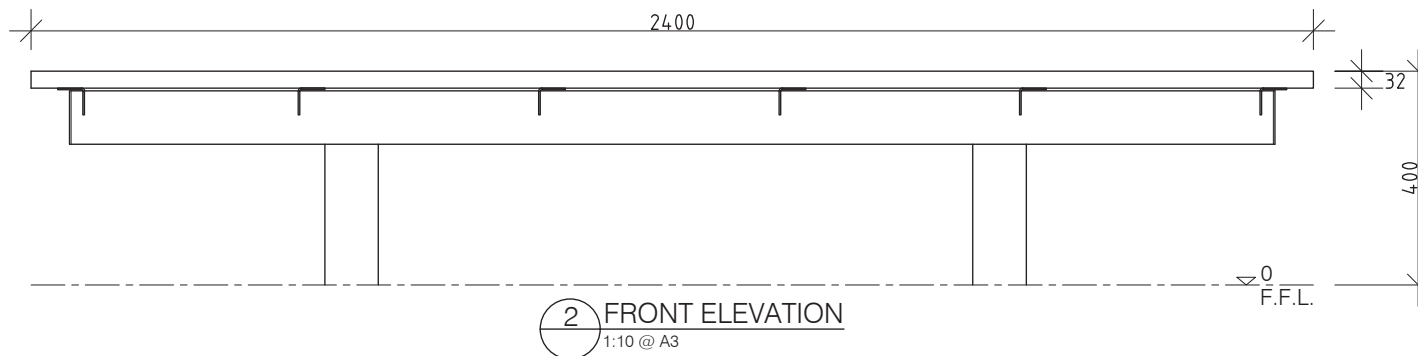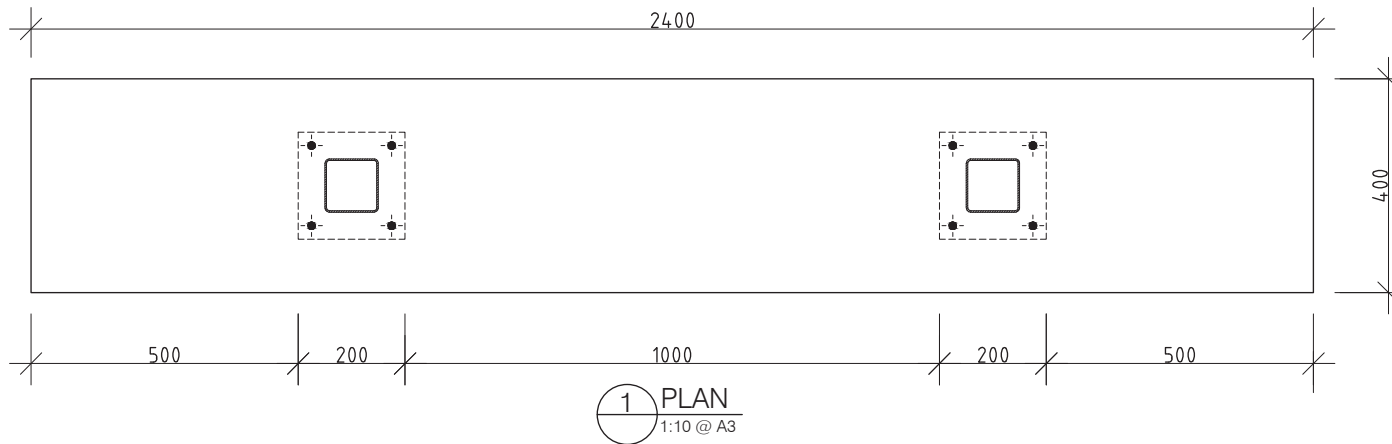

REVISION	DATE:	DRAWN BY.
6 -	-	-
5 -	-	-
4 -	-	-
3 -	-	-
2 -	-	-
1 -	-	-



© FURPHY FOUNDRY PTY LTD
THIS DOCUMENT IS AND SHALL REMAIN THE PROPERTY OF
FURPHY FOUNDRY. UNAUTHORISED USE OF THIS DOCUMENT
IN ANY FORM IS PROHIBITED.




Furphy Foundry Pty Ltd
A.B.N. 24 007 195 913
21 Drummond Rd,
Shepparton VIC 3630
PH: (03) 5831 2777
FAX: (03) 5831 2681
www.furphyfoundry.com.au
sales@furphyfoundry.com.au

CLIENT NAME FURPHY FOUNDRY	PROJECT No. FFSB001500	PAGE A4
PROJECT PRECINCT RANGE PRECINCT BENCH - 2400mm	DATE: 18-12-19	DRAWN PS
DRAWING TITLE PRELIMINARY	DRAWING No. FFSB001500	SCALE NOTED
	SHEET No. 001	REV. 0

PRECINCT STANDARD BENCH - 22D

2400mm BENCH - BOLT BELOW


ALL DIMENSIONS IN MILLIMETRES - DO NOT SCALE

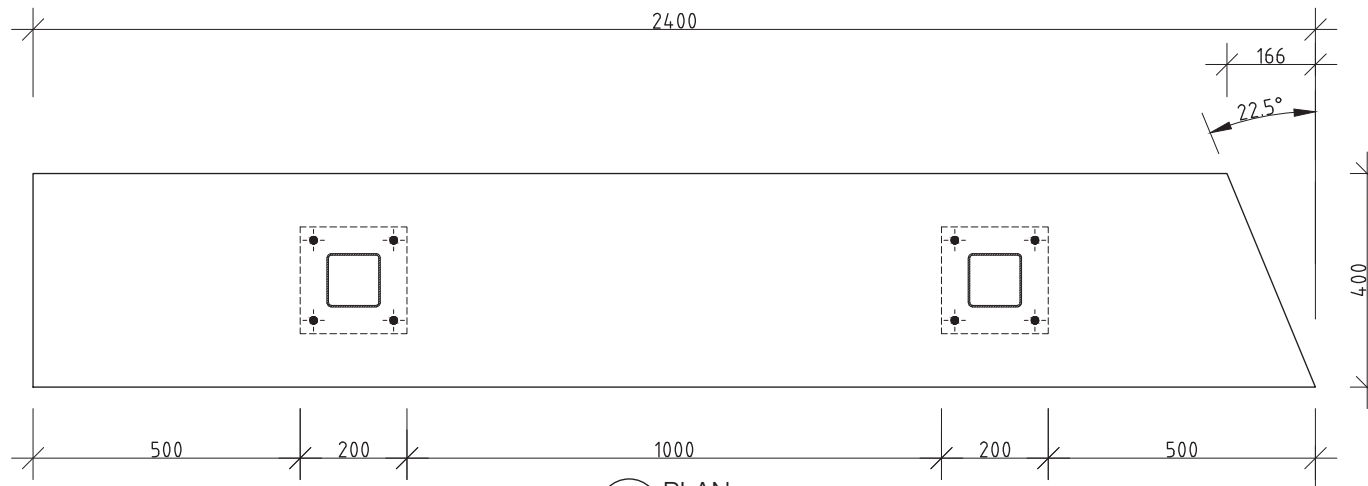


1 PLAN
1:10 @ A3



4 PERSPECTIVE
N.T.S.

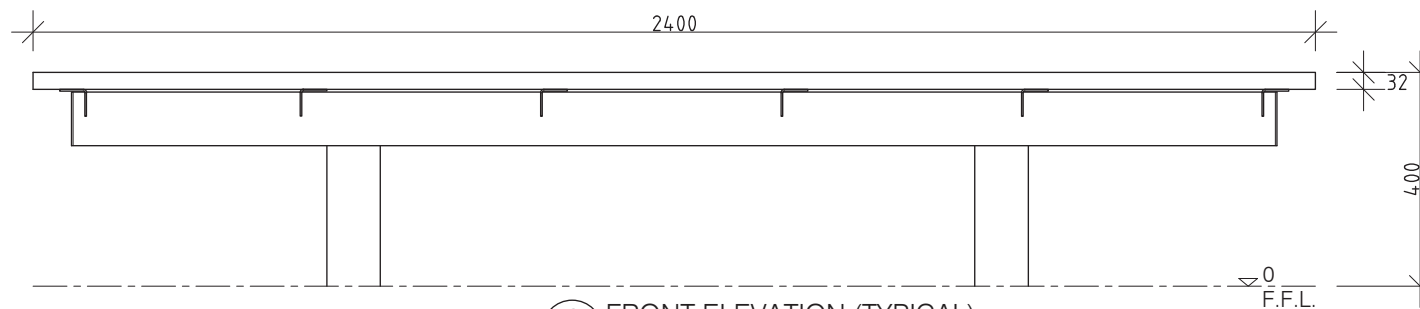

2 FRONT ELEVATION (TYPICAL)
1:10 @ A3

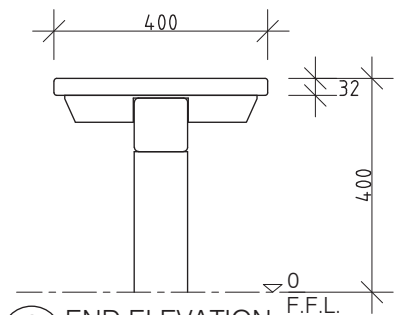

3 END ELEVATION
1:10 @ A3

REVISION	DATE:	DRAWN BY.
6 -	-	-
5 -	-	-
4 -	-	-
3 -	-	-
2 -	-	-
1 -	-	-



© FURPHY FOUNDRY PTY LTD
THIS DOCUMENT IS AND SHALL REMAIN THE PROPERTY OF
FURPHY FOUNDRY. UNAUTHORISED USE OF THIS DOCUMENT
IN ANY FORM IS PROHIBITED.




Furphy Foundry Pty Ltd
A.B.N. 24 007 195 913
21 Drummond Rd,
Shepparton VIC 3630
PH: (03) 5831 2777
FAX: (03) 5831 2681
www.furphyfoundry.com.au
sales@furphyfoundry.com.au

CLIENT NAME FURPHY FOUNDRY	PROJECT No. FFSB001501	PAGE A4
PROJECT PRECINCT RANGE PRECINCT BENCH - 2400mm 22D	DATE: 18-12-19	DRAWN PS
DRAWING TITLE PRELIMINARY	DRAWING No. FFSB001501	SCALE NOTED
	SHEET No. 001	REV. 0

PRECINCT STANDARD BENCH - 45D

2400mm BENCH - BOLT BELOW


ALL DIMENSIONS IN MILLIMETRES - DO NOT SCALE

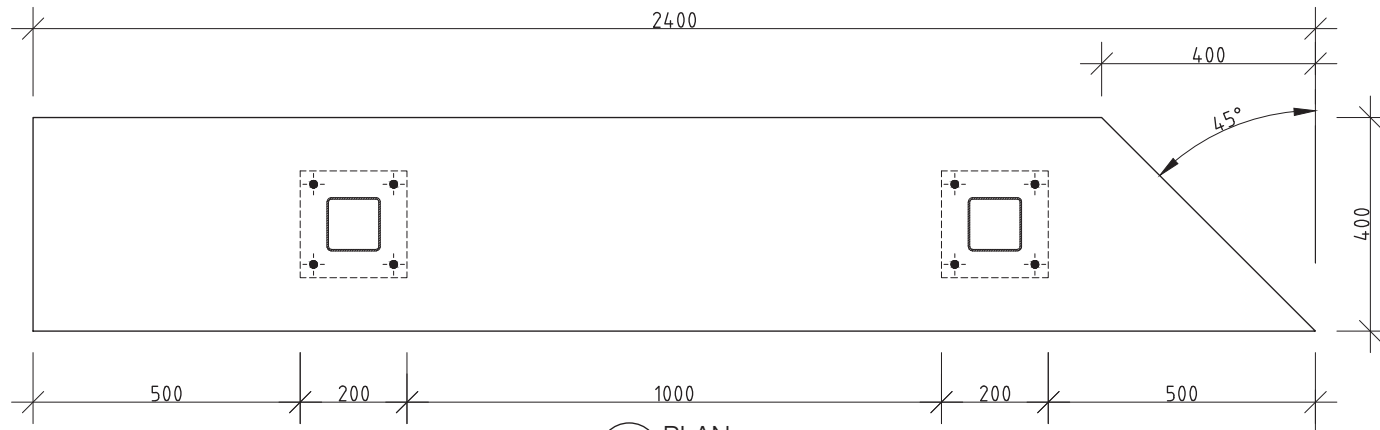


1 PLAN
1:10 @ A3



4 PERSPECTIVE
N.T.S.

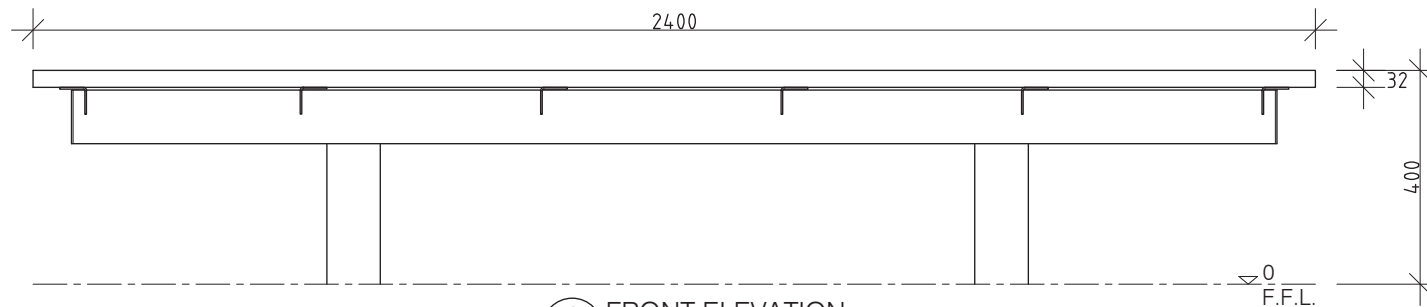

2 FRONT ELEVATION
1:10 @ A3

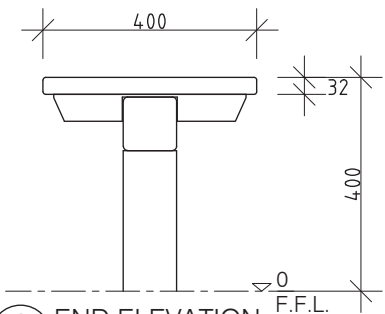

3 END ELEVATION
1:10 @ A3

REVISION	DATE:	DRAWN BY.
6 -	-	-
5 -	-	-
4 -	-	-
3 -	-	-
2 -	-	-
1 -	-	-



© FURPHY FOUNDRY PTY LTD
THIS DOCUMENT IS AND SHALL REMAIN THE PROPERTY OF
FURPHY FOUNDRY. UNAUTHORISED USE OF THIS DOCUMENT
IN ANY FORM IS PROHIBITED.





Furphy Foundry Pty Ltd
A.B.N. 24 007 195 913
21 Drummond Rd,
Shepparton VIC 3630
PH: (03) 5831 2777
FAX: (03) 5831 2681
www.furphyfoundry.com.au
sales@furphyfoundry.com.au

CLIENT NAME FURPHY FOUNDRY	PROJECT No. FFSB001502	PAGE A4
PROJECT PRECINCT RANGE PRECINCT BENCH - 2400mm 45D	DATE: 18-12-19	DRAWN PS
DRAWING TITLE PRELIMINARY	DRAWING No. FFSB001502	SCALE NOTED
	SHEET No. 001	REV. 0

PRECINCT STANDARD TABLE

ALL DIMENSIONS IN MILLIMETRES - DO NOT SCALE

2400mm TABLE - BOLT BELOW

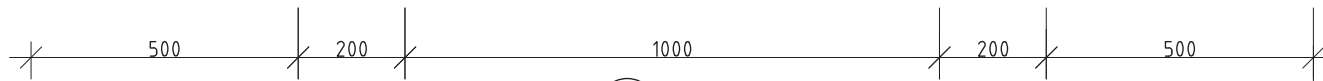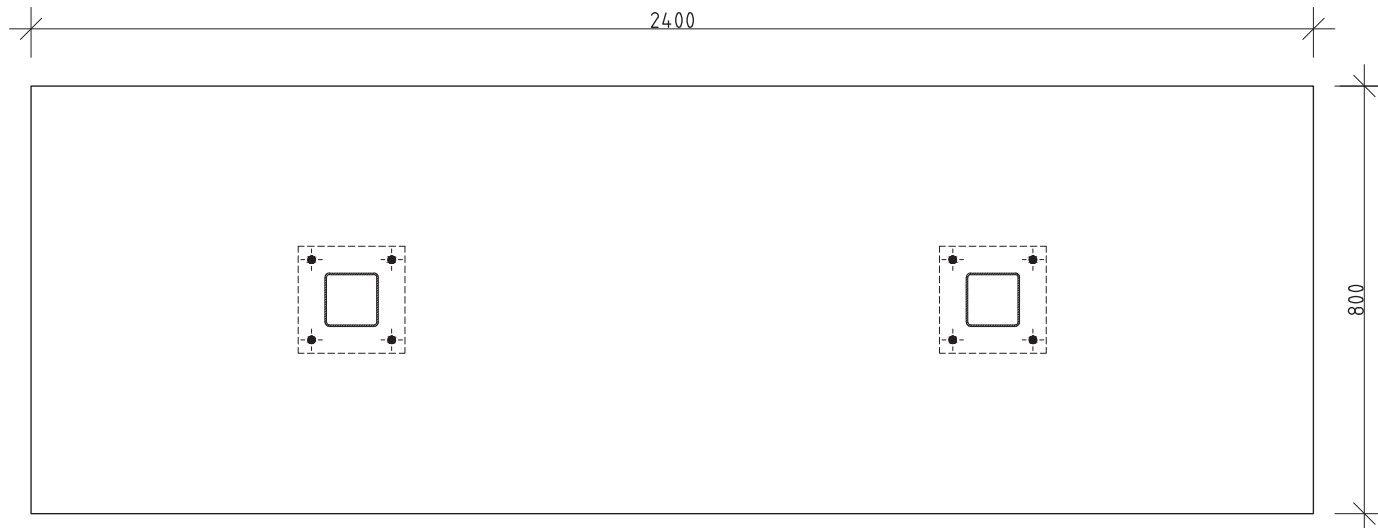


1 PLAN
1:10 @ A3



2 FRONT ELEVATION
1:10 @ A3



4 PERSPECTIVE
N.T.S.

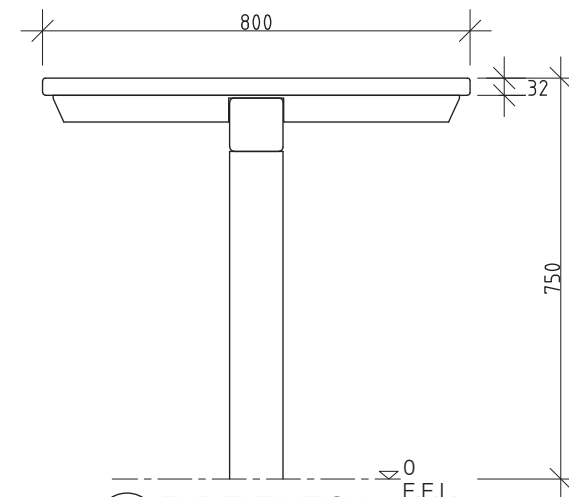

3 END ELEVATION
1:10 @ A3

REVISION	DATE:	DRAWN BY.
6	-	-
5	-	-
4	-	-
3	-	-
2	-	-
1	-	-



© FURPHY FOUNDRY PTY LTD
THIS DOCUMENT IS AND SHALL REMAIN THE PROPERTY OF
FURPHY FOUNDRY. UNAUTHORISED USE OF THIS DOCUMENT
IN ANY FORM IS PROHIBITED.



Furphy Foundry Pty Ltd
A.B.N. 24 007 195 913
21 Drummond Rd,
Shepparton VIC 3630
PH: (03) 5831 2777
FAX: (03) 5831 2681
www.furphyfoundry.com.au
sales@furphyfoundry.com.au

CLIENT NAME FURPHY FOUNDRY	PROJECT No. FFSB003500	PAGE A4
PROJECT PRECINCT RANGE PRECINCT TABLE - 2400mm	DATE: 18-12-19	DRAWN PS
DRAWING TITLE PRELIMINARY	DRAWING No. FFSB003500	SCALE NOTED
	SHEET No. 001	REV. 0

PROMENADE RANGE


FFSA001012 1800mm BENCH - BOLT DOWN

ALL DIMENSIONS IN MILLIMETRES - DO NOT SCALE


Slats available in:

Hardwood Timber (FFSA001012)


Aluminium (FFSA001012A)

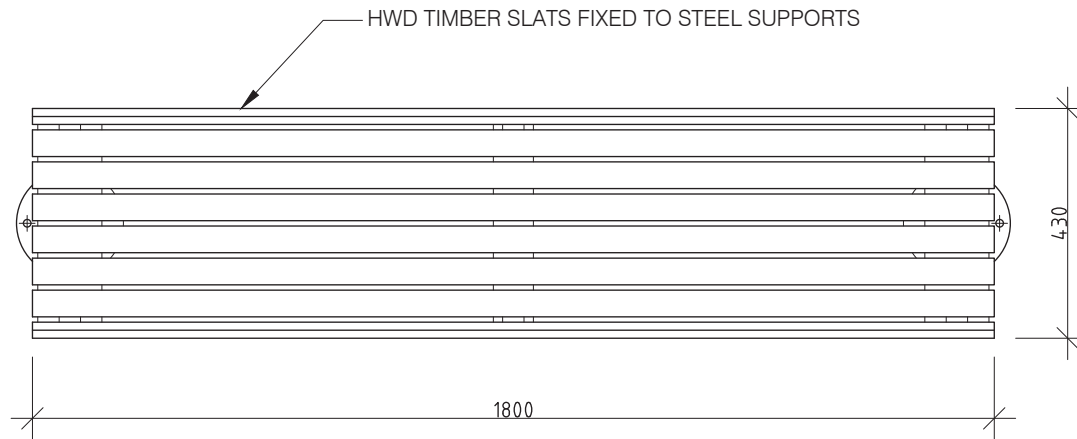

1 PLAN
1:10 @ A3

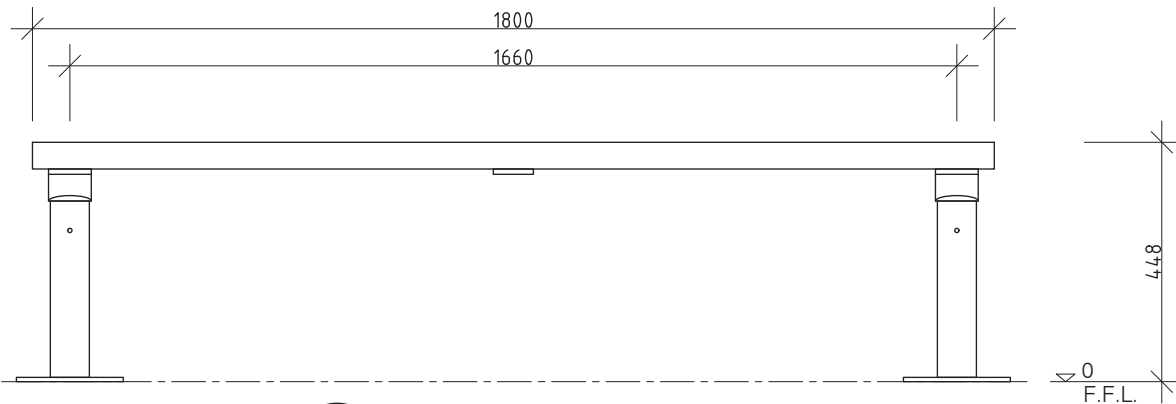

2 FRONT ELEVATION
1:10 @ A3

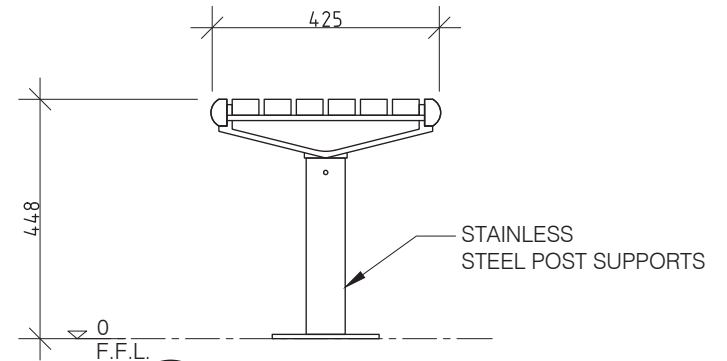

3 END ELEVATION
1:10 @ A3

4 PERSPECTIVE
N.T.S.

REVISION	DATE:	DRAWN BY.	CLIENT NAME	PROJECT	PROJECT No.	PAGE
6			FURPHY FOUNDRY	PROMENADE BENCH - BOLT DOWN	FFSA001012	A4
5					DATE:	DRAWN
4					17-04-19	PS
3					DRAWING No.	SCALE
2					027	NOTED
1					SHEET No.	REV.
					001	1



© FURPHY FOUNDRY PTY LTD
THIS DOCUMENT IS AND SHALL REMAIN THE PROPERTY OF
FURPHY FOUNDRY. UNAUTHORISED USE OF THIS DOCUMENT
IN ANY FORM IS PROHIBITED.





Furphy Foundry Pty Ltd
A.B.N. 24 007 195 913
21 Drummond Rd,
Shepparton VIC 3630
PH: (03) 5831 2777
FAX: (03) 5831 2681
www.furphyfoundry.com.au
sales@furphyfoundry.com.au


DRAWING TITLE	SHEET No.	REV.
PRELIMINARY	001	1

PROMENADE RANGE

FFSA001013 1800mm BENCH - IN GROUND

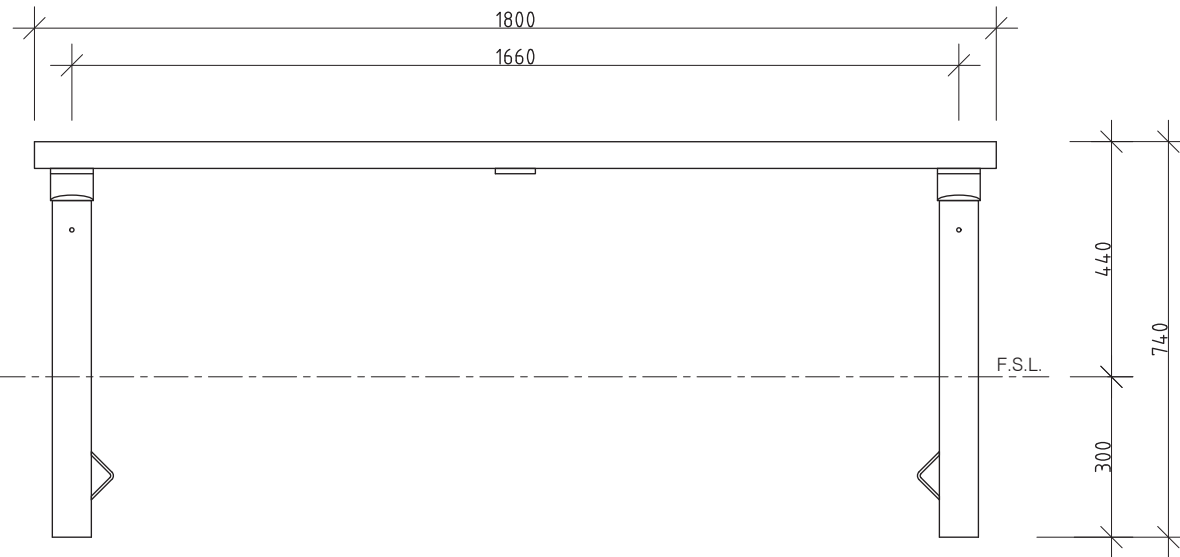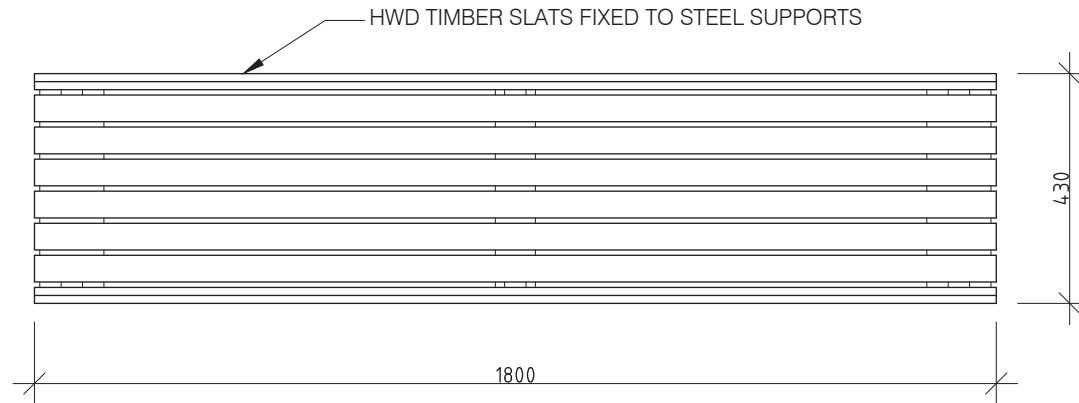

Slats available in:
Hardwood Timber (FFSA001013)
Aluminium (FFSA001013A)

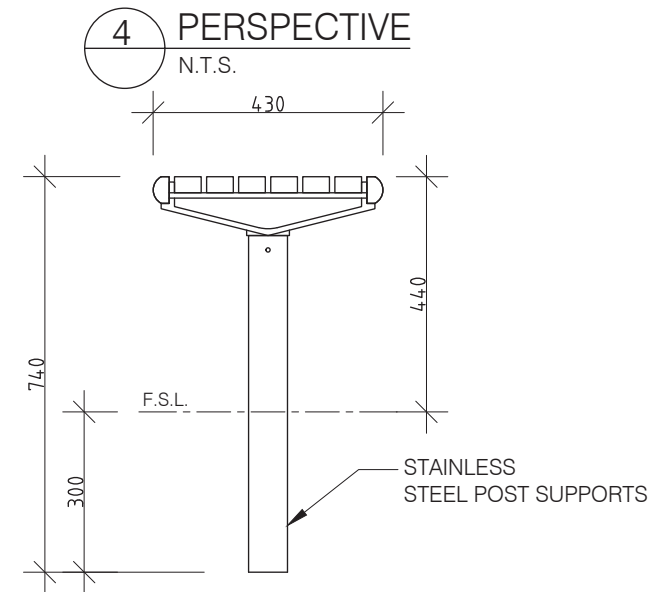

REVISION	DATE:	DRAWN BY:
6		
5		
4		
3		
2		
1		



© FURPHY FOUNDRY PTY LTD
 THIS DOCUMENT IS AND SHALL REMAIN THE PROPERTY OF
 FURPHY FOUNDRY. UNAUTHORISED USE OF THIS DOCUMENT
 IN ANY FORM IS PROHIBITED.



Furphy Foundry Pty Ltd
 A.B.N. 24 007 195 913
 21 Drummond Rd,
 Shepparton VIC 3630
 PH: (03) 5831 2777
 FAX: (03) 5831 2681
 www.furphyfoundry.com.au
 sales@furphyfoundry.com.au

CLIENT NAME FURPHY FOUNDRY	PROJECT No. FFSA001013	PAGE A4
PROJECT PROMENADE BENCH - IN GROUND	DATE: 17-04-19	DRAWN PS
DRAWING TITLE PRELIMINARY	DRAWING No. 028	SCALE NOTED
	SHEET No. 001	REV. 1

SPECIFICATION:

Material:

Frame & Slats: Mild Steel Construction

Dimensions:



All in mm unless otherwise stated

Finish:

Steel - Galvanised and optional Powder Coat

Ground Fixings:





Bolt Down

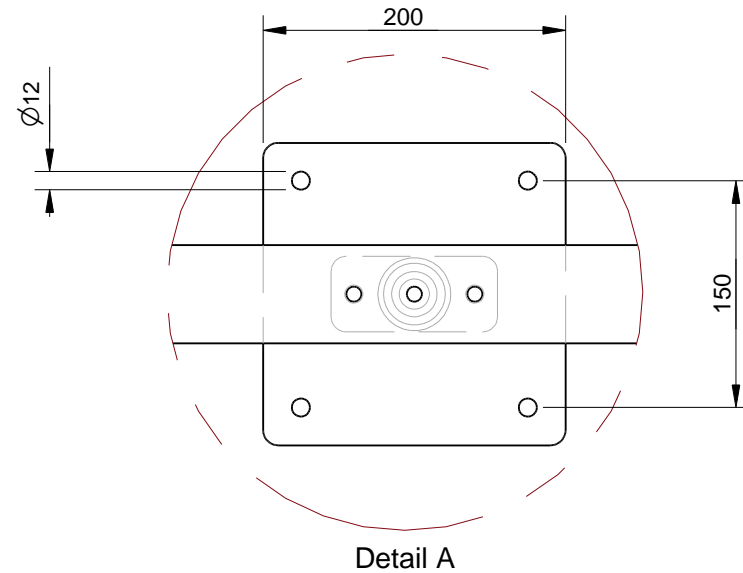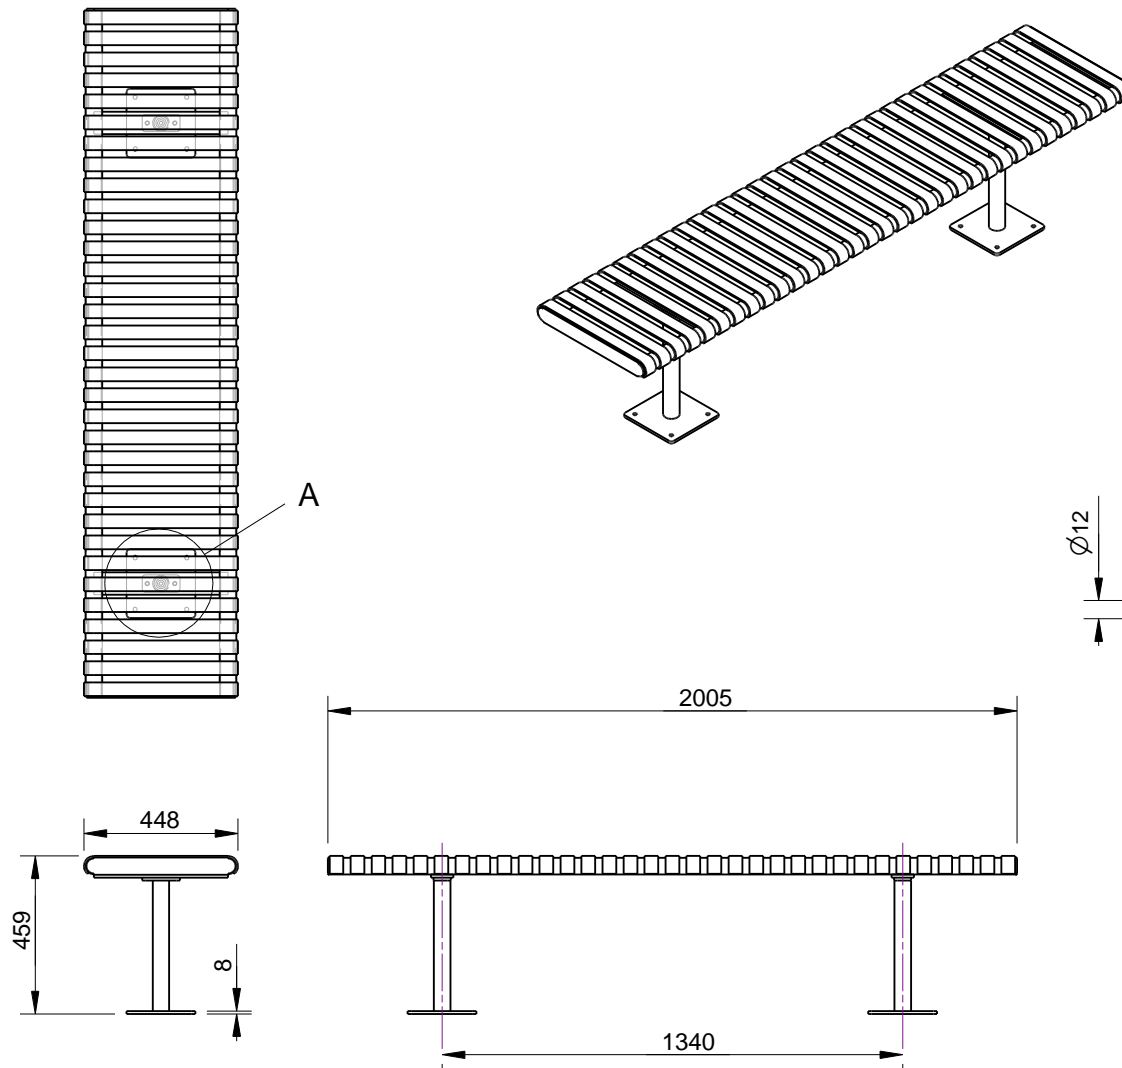

© copyright

CONFIDENTIAL

REVISION	#	DESCRIPTION	BY	DATE	DRAWN	DRAWN DATE	CHECKED	CHECKED DATE	SCALE	A4		
	1	ORIGINAL DRAWING	SJ	25.5.10	R.CRIGTON	10.12.13			N/A			
	2	FULL PRODUCT REVIEW	RBC	10.12.13			STEEL SLATTED BENCH - BOLT DOWN SPEC.					
	3											
	4						FFSB001001				REV. 2	SHEET 1 OF 2
	5											

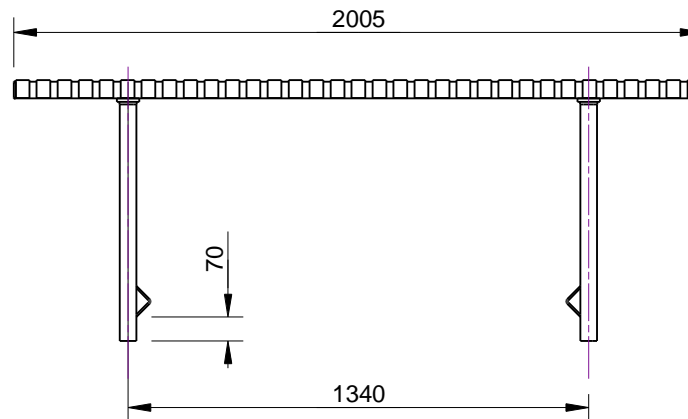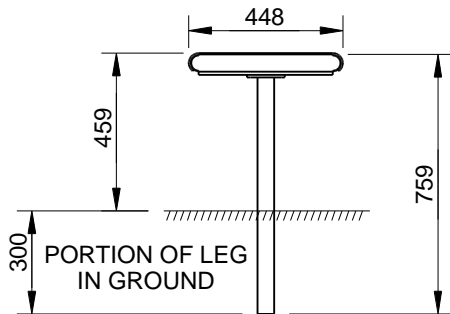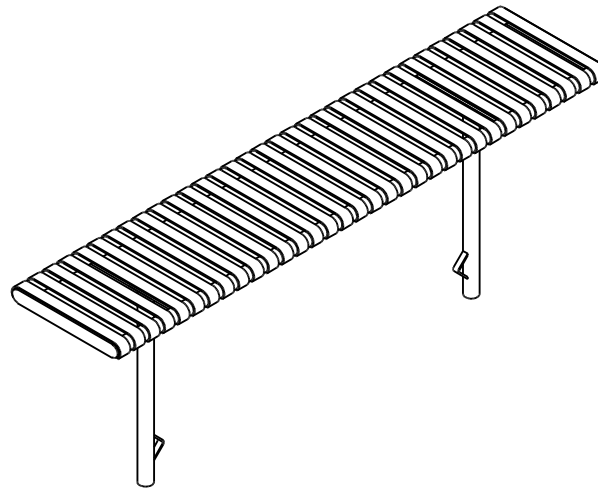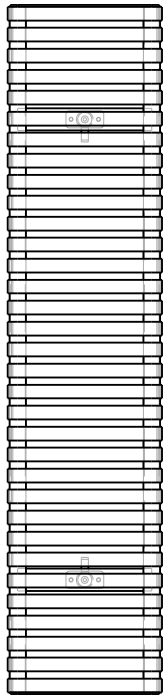

SPECIFICATION:

Material:
Frame & Slats: Mild Steel Construction

Dimensions:
All in mm unless otherwise stated

Finish:
Steel - Galvanised and optional Powder Coat

Ground Fixings:
In ground



Quality
ISO 9001
SAI GLOBAL

© copyright

CONFIDENTIAL

REVISION	#	DESCRIPTION	BY	DATE	DRAWN	DRAWN DATE	CHECKED	CHECKED DATE	SCALE	A4	
	1	ORIGINAL DRAWING	SJ	25.5.10	R.CRIGTON	11.12.13			N/A		
	2	FULL PRODUCT REVIEW	RBC	11.12.13			STEEL SLATTED BENCH - IN GROUND SPEC.				
	3										
	4						FFSB001003				
	5										REV. 2

SPECIFICATION:

Material:

Frame & Slats: Mild Steel Construction

Dimensions:





All in mm unless otherwise stated

Finish:

Steel - Galvanised and optional Powder Coat

Ground Fixings:

Bolt Down

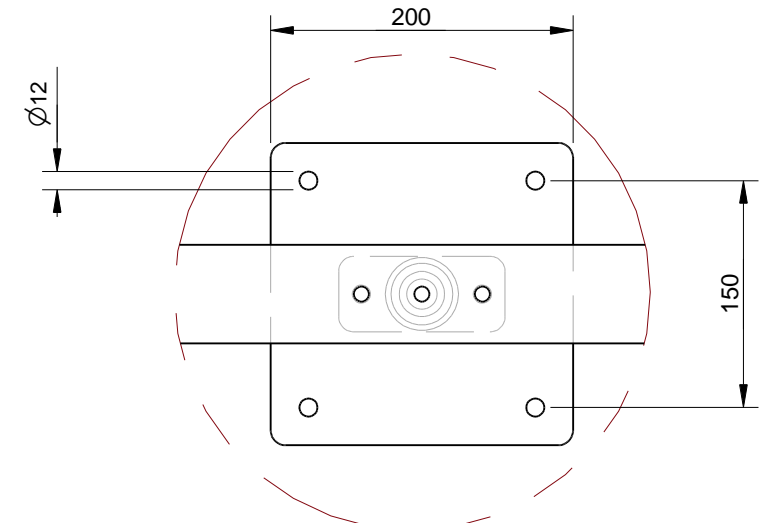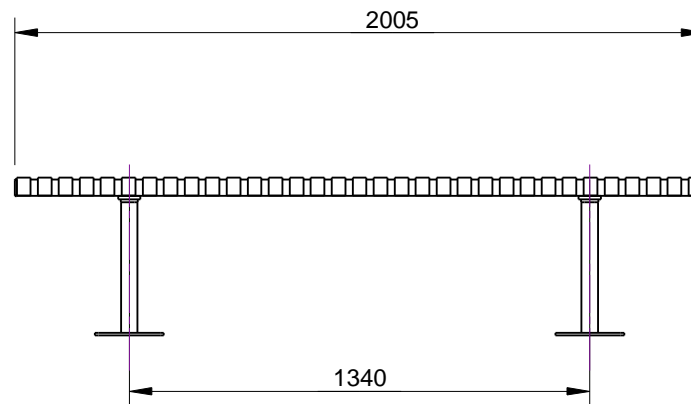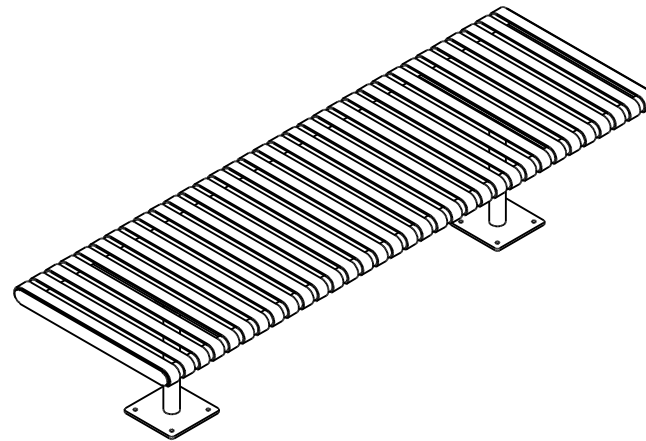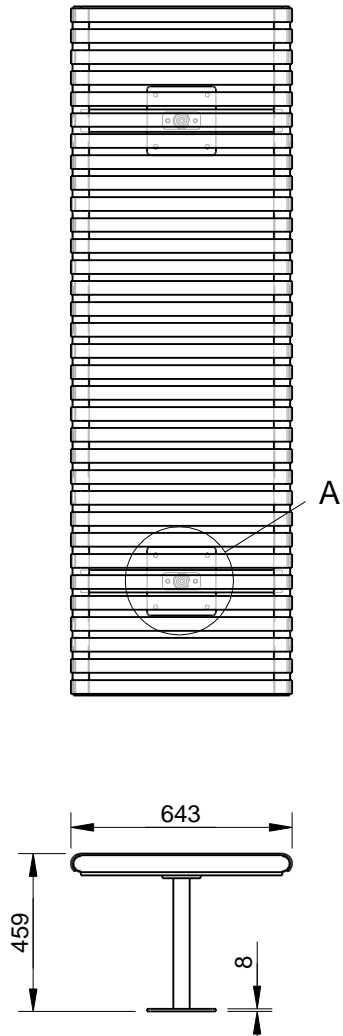





Detail A

SLATS REMOVED
FOR CLARITY

© copyright

CONFIDENTIAL

REVISION	#	DESCRIPTION	BY	DATE	DRAWN	DRAWN DATE	CHECKED	CHECKED DATE	SCALE	A4		
	1	ORIGINAL DRAWING	DN	16.7.10	R.CRIGTON	11.12.13			N/A			
	2	FULL PRODUCT REVIEW	RBC	11.12.13			STEEL SLATTED BENCH - BOLT DOWN SPEC.					
	3											
	4						FFSB001005				REV. 2	SHEET 1 OF 2
	5											

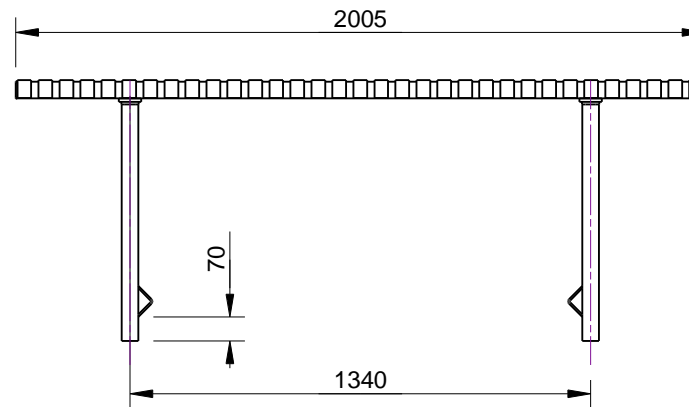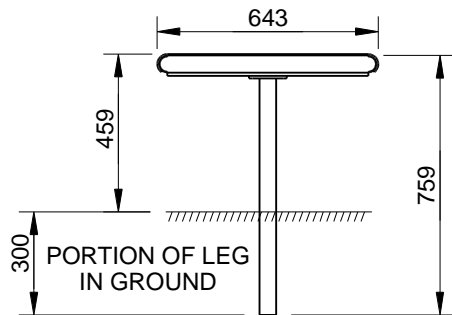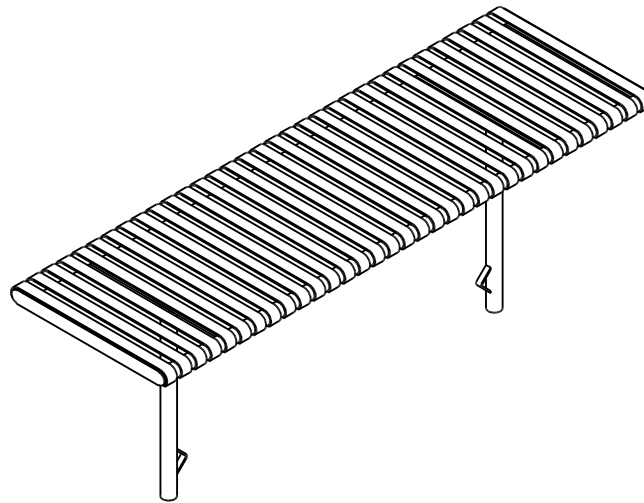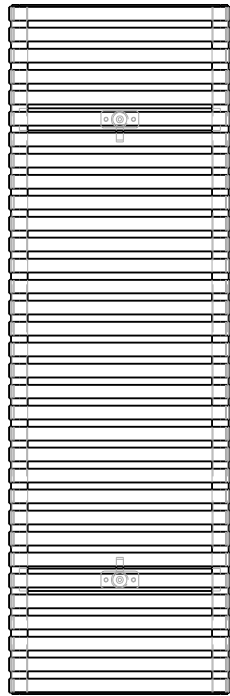

SPECIFICATION:

Material:
Frame & Slats: Mild Steel Construction

Dimensions:
All in mm unless otherwise stated

Finish:
Steel - Galvanised and optional Powder Coat

Ground Fixings:
In ground






Quality
ISO 9001
SAI GLOBAL

© copyright

CONFIDENTIAL

REVISION	#	DESCRIPTION	BY	DATE	DRAWN	DRAWN DATE	CHECKED	CHECKED DATE	SCALE	A4		
	1	ORIGINAL DRAWING	DN	19.7.10	R.CRIGTON	11.12.13			N/A			
	2	FULL PRODUCT REVIEW	RBC	11.12.13			STEEL SLATTED BENCH - IN GROUND SPEC.					
	3											
	4						FFSB001007				REV. 2	SHEET 1 OF 2
	5											

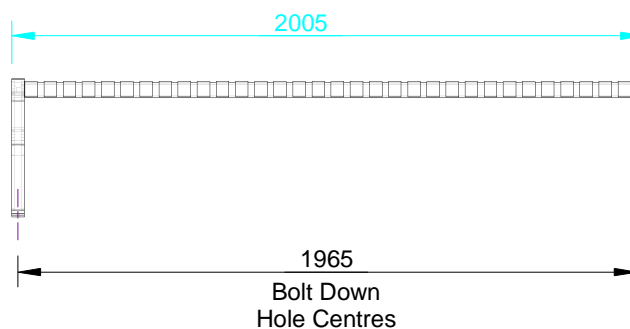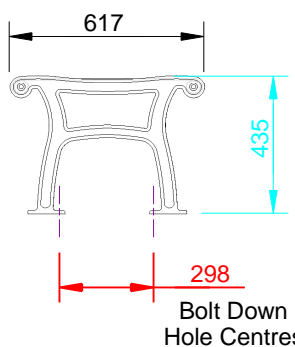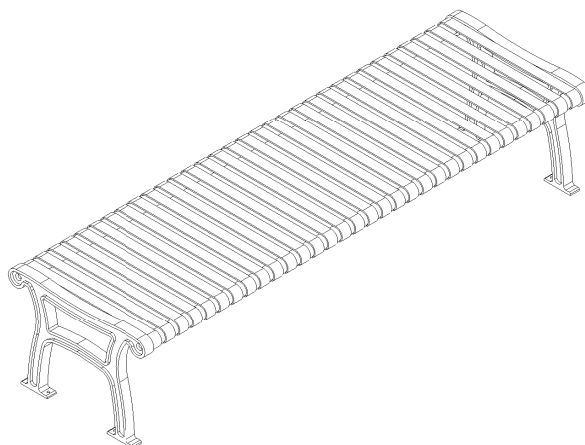



Quality
ISO 9001



copyright

CONFIDENTIAL

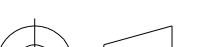REVISION	#	DESCRIPTION	BY	DATE	DRAWN	DRAWN DATE	CHECKED	CHECKED DATE	SCALE	A4
	1	ORIGINAL DRAWING	DN	12.11.10	R.CRIGTON	27.11.13			N/A	
	2	FULL PRODUCT REVIEW	RBC	27.11.13	 	STEEL SLATTED COUNCIL BENCH SPEC.				
	3									
	4									
	5									
							FFSA001007		REV. 2	SHEET 1 OF 4

WOODGROVE RANGE


FFSB001004 1800mm BENCH - BOLT DOWN

Slats available in:

Hardwood Timber (FFSB001004)


Aluminium (FFSB001004A)

HWD TIMBER SLATS FOR BENCH FIXED TO STEEL SUPPORTS

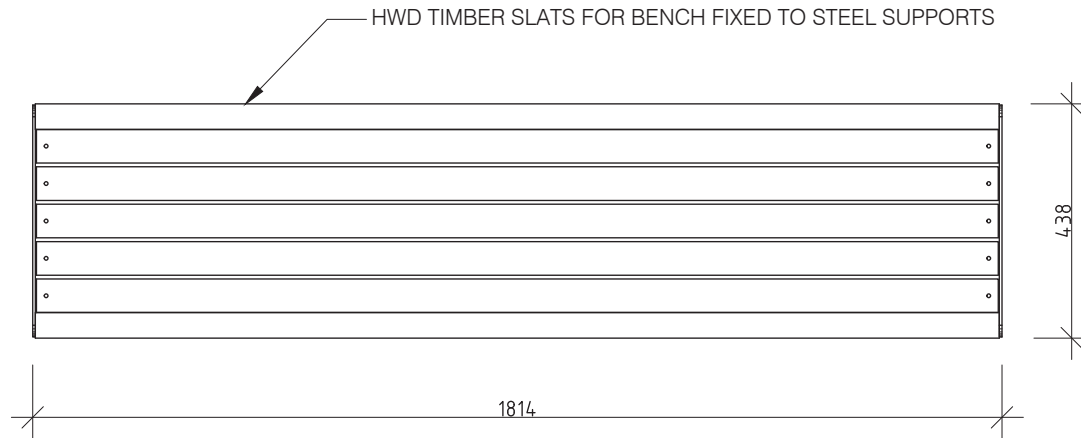


1 PLAN
1:10 @ A3

4 PERSPECTIVE
N.T.S.

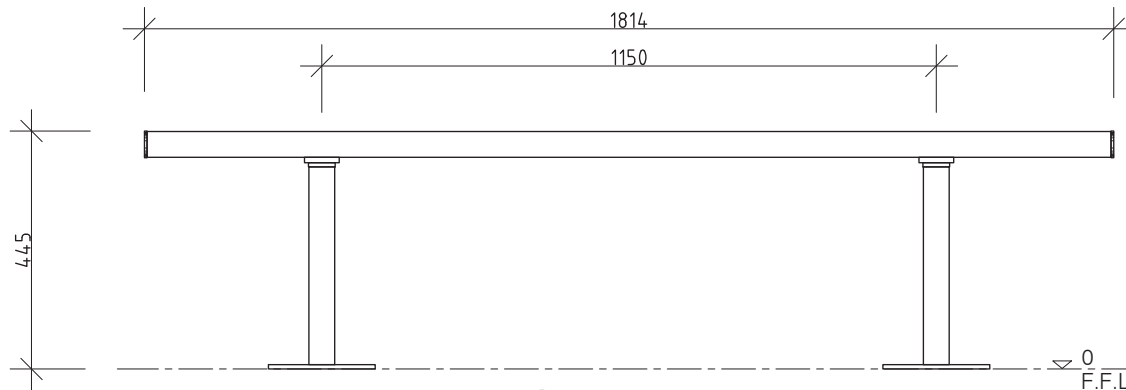

2 FRONT ELEVATION
1:10 @ A3

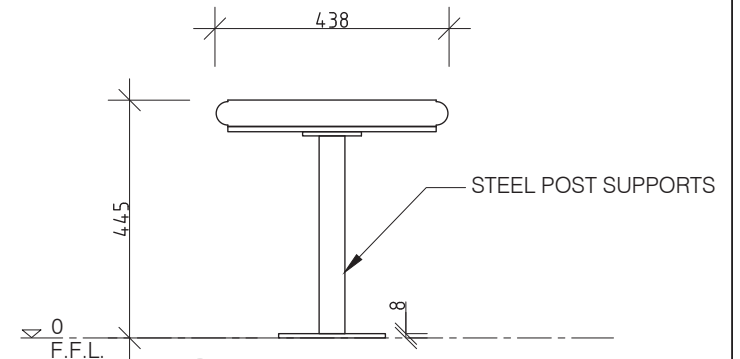

3 END ELEVATION
1:10 @ A3

REVISION	DATE:	DRAWN BY:	CLIENT NAME	PROJECT	PROJECT No.	PAGE
6			FURPHY FOUNDRY	WOODGROVE BENCH - BOLT DOWN	FFSB001004	A4
5					DATE:	DRAWN
4					05-03-19	PS
3					DRAWING No.	SCALE
2					001	NOTED
1					SHEET No.	REV.
					001	1



© FURPHY FOUNDRY PTY LTD
THIS DOCUMENT IS AND SHALL REMAIN THE PROPERTY OF
FURPHY FOUNDRY. UNAUTHORISED USE OF THIS DOCUMENT
IN ANY FORM IS PROHIBITED.




Furphy Foundry Pty Ltd
A.B.N. 24 007 195 913
21 Drummond Rd,
Shepparton VIC 3630
PH: (03) 5831 2777
FAX: (03) 5831 2681
www.furphyfoundry.com.au
sales@furphyfoundry.com.au

CLIENT NAME	PROJECT	DRAWING TITLE
FURPHY FOUNDRY	WOODGROVE BENCH - BOLT DOWN	PRELIMINARY


WOODGROVE RANGE

FFSB001008 1800mm BENCH - IN GROUND

HWD TIMBER SLATS FOR BENCH FIXED TO STEEL SUPPORTS

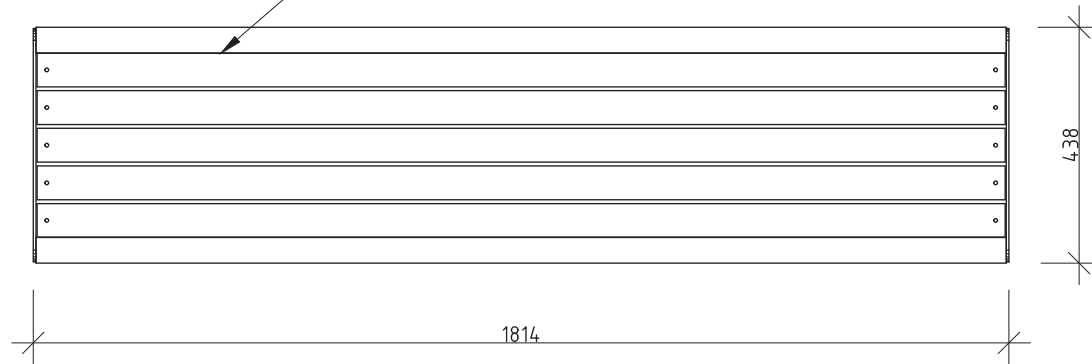

1 PLAN
1:10 @ A3

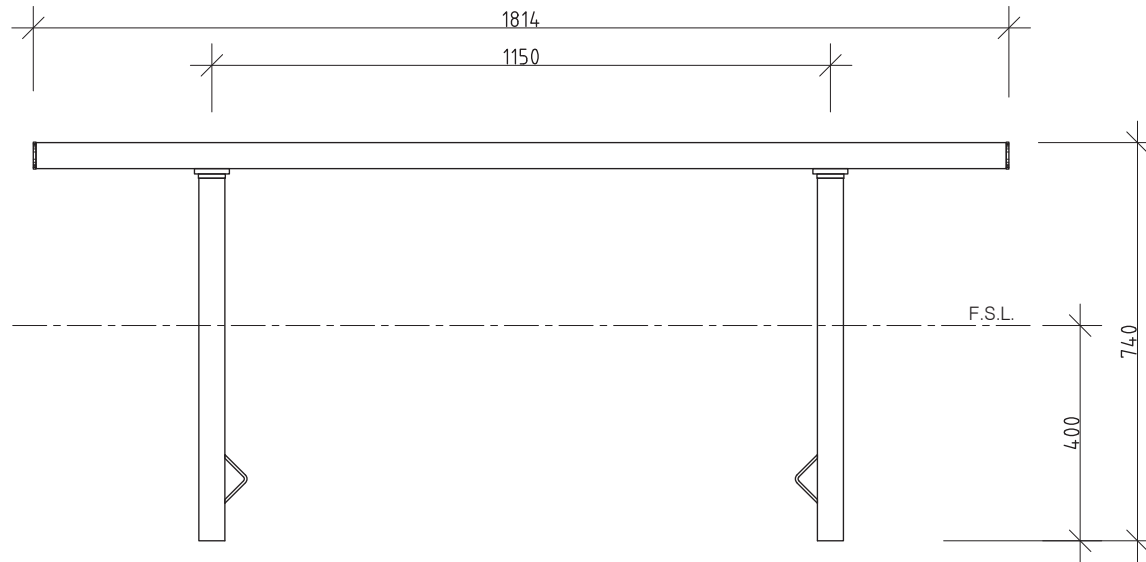


2 FRONT ELEVATION
1:10 @ A3

Slats available in:
Hardwood Timber (FFSB001008)
Aluminium (FFSB001008A)



4 PERSPECTIVE
N.T.S.

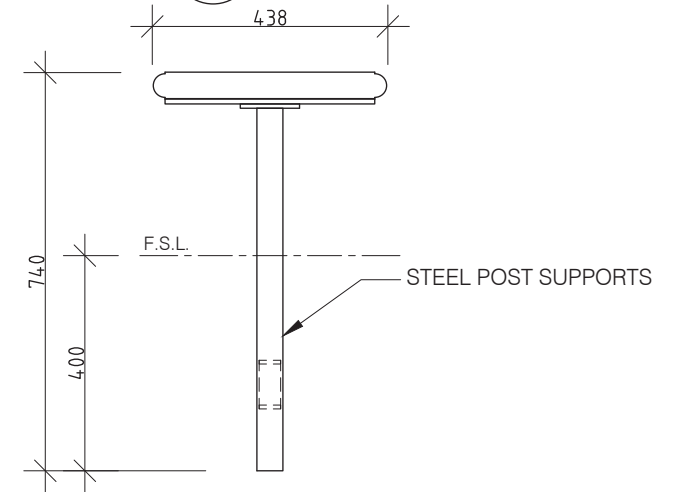

3 END ELEVATION
1:10 @ A3

REVISION

REVISION	DATE:	DRAWN BY:
6		
5		
4		
3		
2		
1		



© FURPHY FOUNDRY PTY LTD
THIS DOCUMENT IS AND SHALL REMAIN THE PROPERTY OF
FURPHY FOUNDRY. UNAUTHORISED USE OF THIS DOCUMENT
IN ANY FORM IS PROHIBITED.



Furphy Foundry Pty Ltd
A.B.N. 24 007 195 913
21 Drummond Rd,
Shepparton VIC 3630
PH: (03) 5831 2777
FAX: (03) 5831 2681
www.furphyfoundry.com.au
sales@furphyfoundry.com.au

CLIENT NAME
FURPHY FOUNDRY

PROJECT
WOODGROVE BENCH - IN GROUND

DRAWING TITLE
PRELIMINARY

PROJECT No.
FFSB001008

DATE:
05-03-19

DRAWING No.
002

SHEET No.
001

PAGE
A4

DRAWN
PS

SCALE
NOTED

REV.
1