

SPECIFICATION:

Material:

Frame: Mild Steel Construction
Slats: Hardwood Timber 63x30mm

Dimensions:

All in mm unless otherwise stated

Finish:



Steel - Galvanised and optional Powder Coat
Timber - Oil Based

Ground Fixings:

Bolt down (sub surface mount)



Quality
ISO 9001
SAI GLOBAL

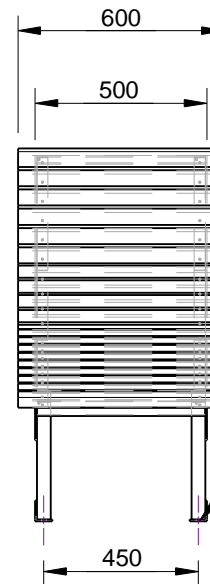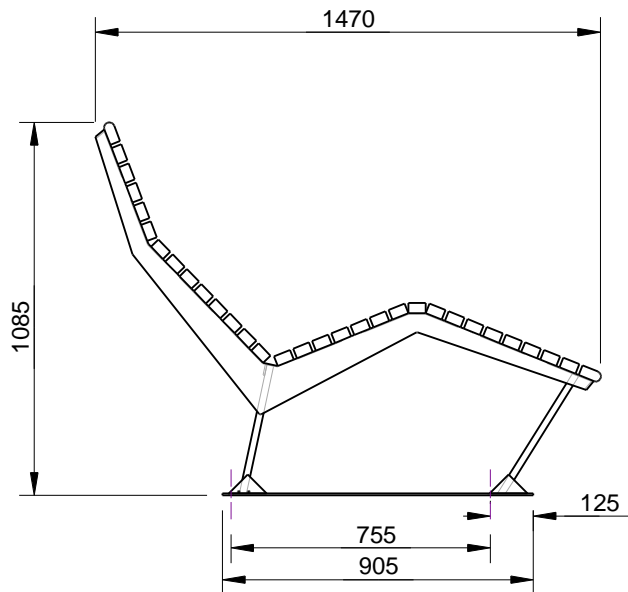

BOLT DOWN DETAIL

Ø14 THRU
4 LOCATIONS


© copyright

CONFIDENTIAL


REVISION	#	DESCRIPTION	BY	DATE	DRAWN	DRAWN DATE	CHECKED	CHECKED DATE	SCALE	A4
	1	ORIGINAL DRAWING	SJ	28.4.10	R.CRIGTON	13.12.13			N/A	
	2	FULL PRODUCT REVIEW	RBC	13.12.13						
	3									
	4									
	5									
							CHAISE LOUNGE SPEC.			
							FFSB002008		REV. 2	SHEET 1 OF 3

CIVIC RANGE

FFSB002017 1800mm SEAT - BOLT DOWN

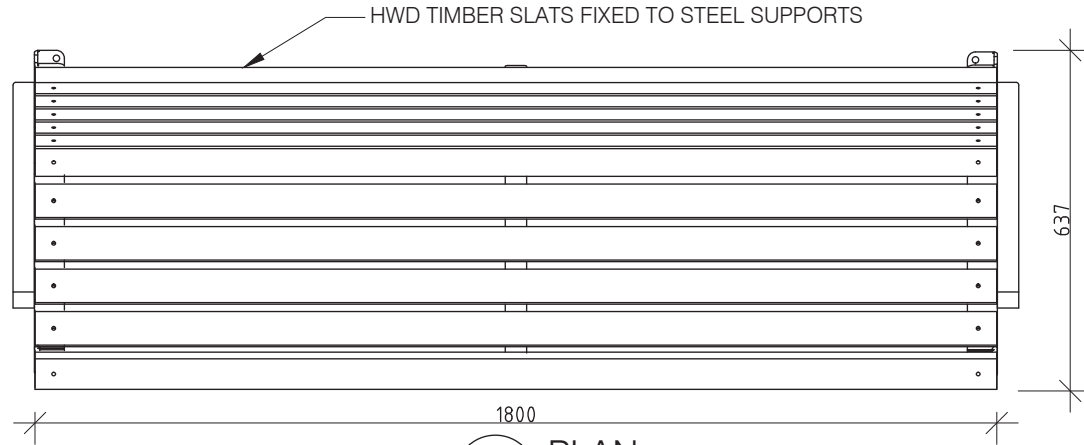


1 PLAN
1:10 @ A3

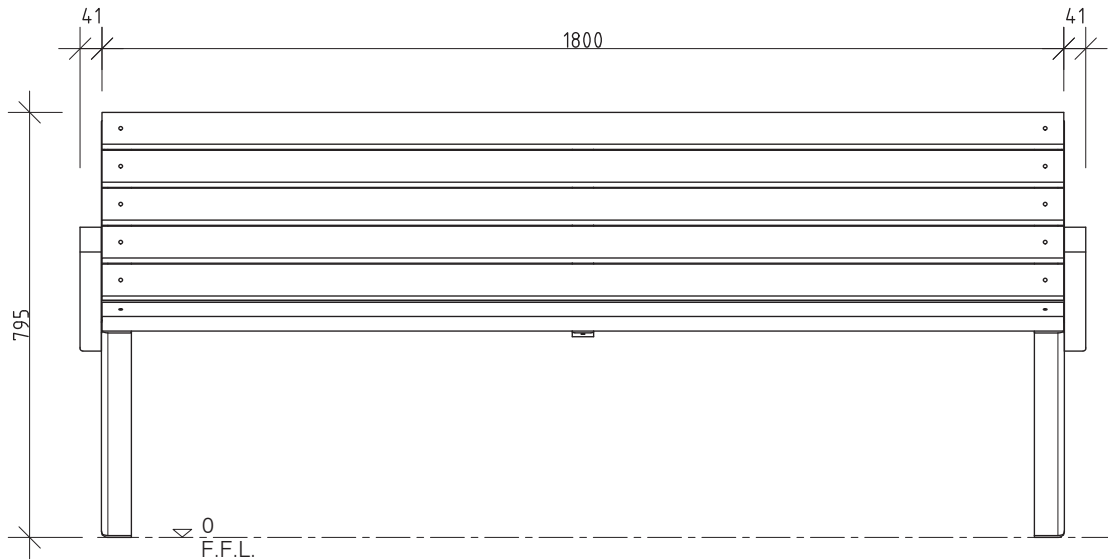

2 FRONT ELEVATION
1:10 @ A3



4 PERSPECTIVE
N.T.S.

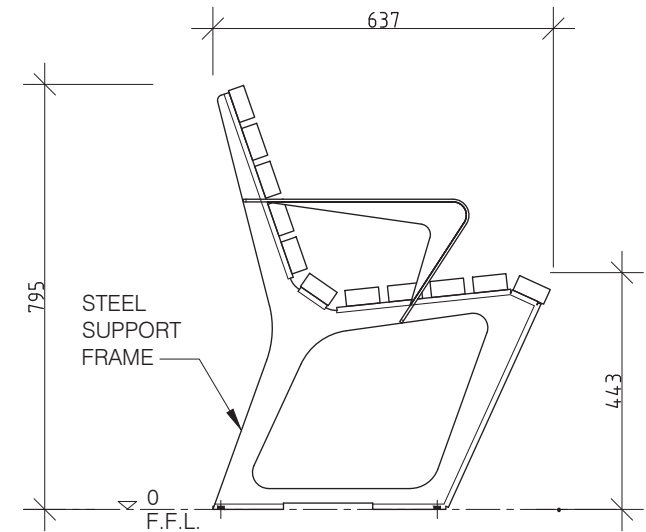

3 END ELEVATION
1:10 @ A3

REVISION	DATE:	DRAWN BY:
6		
5		
4		
3		
2		
1		



© FURPHY FOUNDRY PTY LTD
THIS DOCUMENT IS AND SHALL REMAIN THE PROPERTY OF
FURPHY FOUNDRY. UNAUTHORISED USE OF THIS DOCUMENT
IN ANY FORM IS PROHIBITED.



Furphy Foundry Pty Ltd
A.B.N. 24 007 195 913
21 Drummond Rd,
Shepparton VIC 3630
PH: (03) 5831 2777
FAX: (03) 5831 2681
www.furphyfoundry.com.au
sales@furphyfoundry.com.au

CLIENT NAME FURPHY FOUNDRY	PROJECT No. FFSB002017	PAGE A4
PROJECT CIVIC SEAT - BOLT DOWN	DATE: 08-05-19	DRAWN PS
DRAWING No. 040	SCALE NOTED	
DRAWING TITLE PRELIMINARY	SHEET No. 001	REV. 1

SPECIFICATION:

MATERIALS:

Castings - Recycled Cast aluminium
Timbers - Hardwood Timber
Fixings - Grade 304 Stainless steel

DIMENSIONS:





mm unless otherwise stated

FINISH:


Castings - Mill Finish with polished arm rests
Timber - Oil Based

GROUND FIXING:

Bolt down

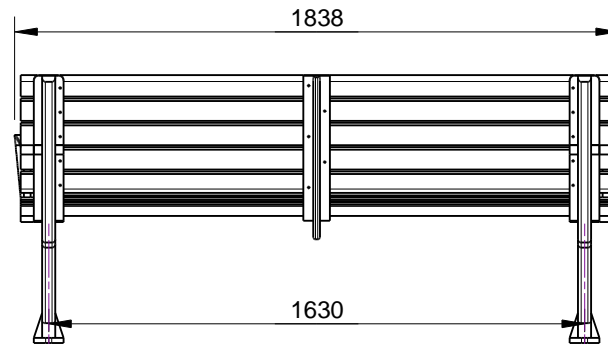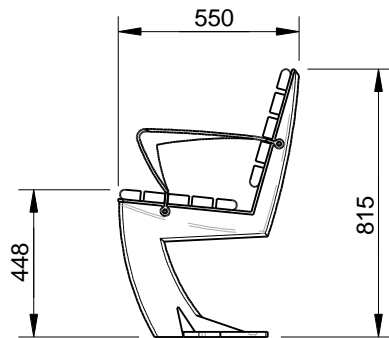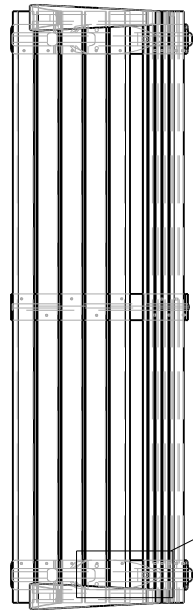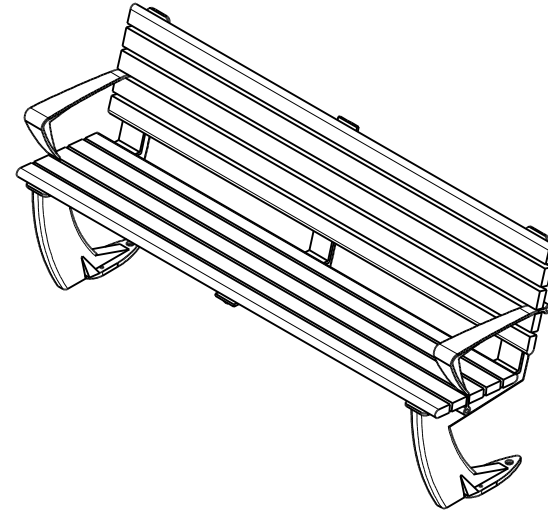


Ø10 THRU
Ø20 C.B.
2 PER FOOT

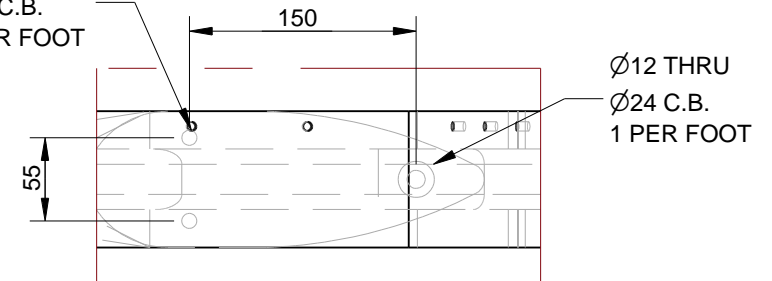

Detail A
BOLT DOWN DETAIL
TIMBERS AND ARM
REST REMOVED
FOR CLARRITY

© copyright

CONFIDENTIAL

REVISION	#	DESCRIPTION	BY	DATE	DRAWN	DRAWN DATE	CHECKED	CHECKED DATE	SCALE	A4
	1	ORIGINAL DRAWING	DN	28.10.10	R.CRIGTON	4.12.13			N/A	
	2	FULL PRODUCT REVIEW	RBC	4.12.13						
	3									
	4									
	5									
							CORSO SEAT SPEC.			
							FFSA002026	REV. 2	SHEET 1 OF 3	

SPECIFICATION:

MATERIALS:

Main construction - Recycled Cast aluminium
Timbers - Hard wood
Strap - Mild steel

DIMENSIONS:


mm unless otherwise stated

FINISH:




Castings - Mill or optional Powder coat
Timber - Oil Based

ATTACHMENT:




Bolt down

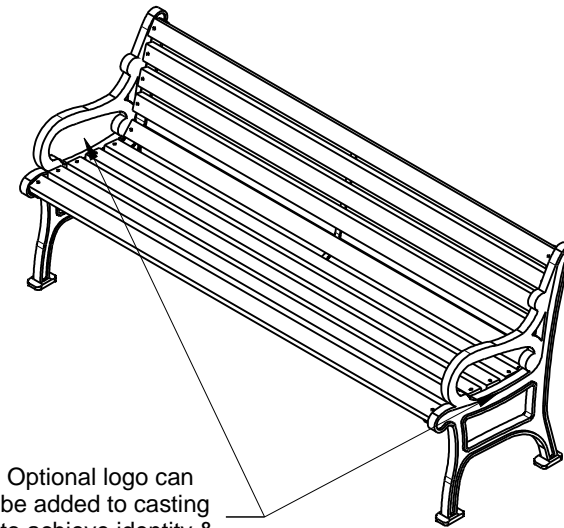

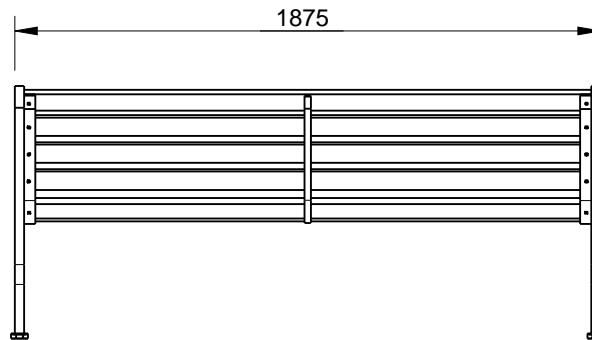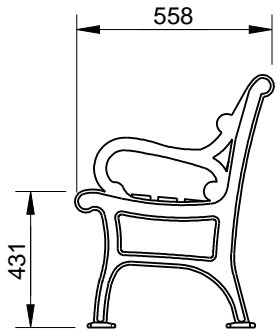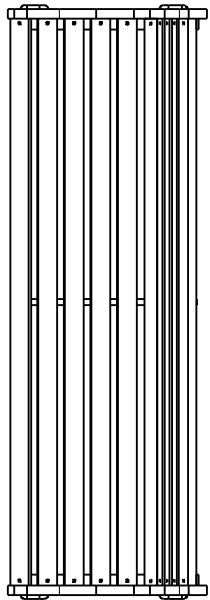



NOTE: Optional logo can be added to casting to achieve identity & a more unique look.

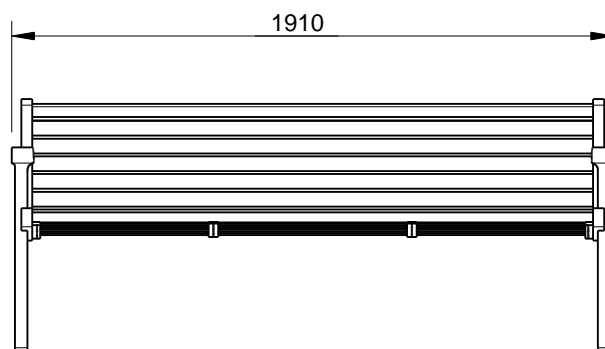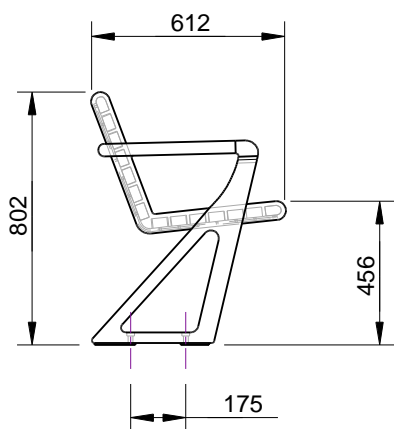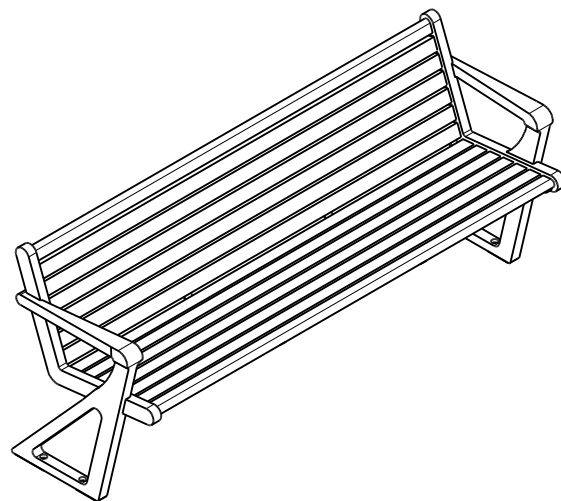

REVISION	#	DESCRIPTION	BY	DATE	DRAWN	DRAWN DATE	CHECKED	CHECKED DATE	SCALE	A4
	1	ORIGINAL DRAWING	DN	19.10.10	R.CRIGTON	29.11.13			N/A	
	2	FULL PRODUCT REVIEW	RBC	29.11.13						
	3									
	4									
	5									
							COUNCIL SEAT SPEC.			
							FFSA002004	REV. 2	SHEET 1 OF 3	



REVISION	#	DESCRIPTION	BY	DATE	DRAWN	DRAWN DATE	CHECKED	CHECKED DATE	SCALE	A4
	1	ORIGINAL DRAWING	DN	21.10.10	R.CRIGTON	26.6.14			N/A	
	2	FULL PRODUCT REVIEW	RBC	26.6.14			DELTA SEAT SPEC.			
	3									
	4									
	5									
						FFSA002002			REV. 2	SHEET 1 OF 3

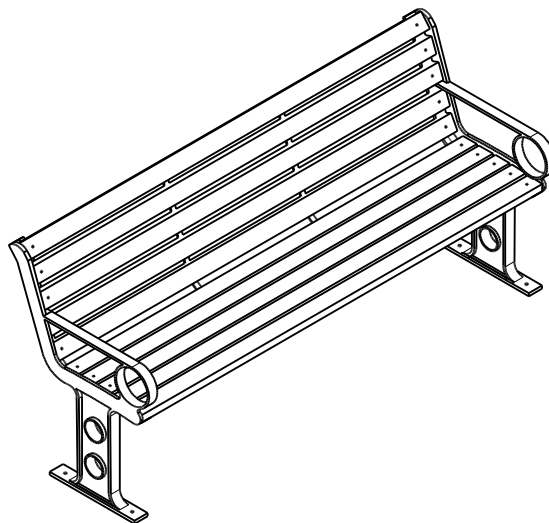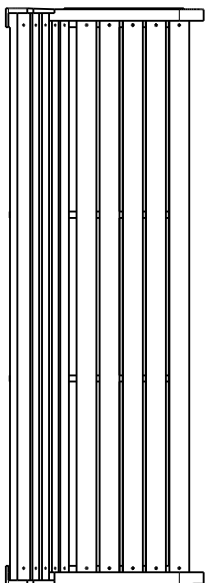

SPECIFICATION:

MATERIALS:

Seat Ends - Recycled Cast aluminium
Timbers - Hardwood Timber
Straps - Mild steel
Fixings - Zinc

DIMENSIONS:

mm unless otherwise stated

FINISH:


Castings - Powder Coat or Mill
Strap - Powder Coat
Timber - Oil Based

GROUND FIXING:

Bolt down




Quality
ISO 9001
SAI GLOBAL

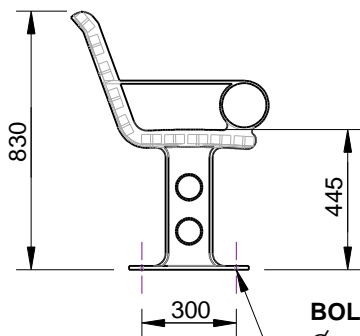

BOLT DOWN DETAIL


Ø10 THRU
4 LOCATIONS

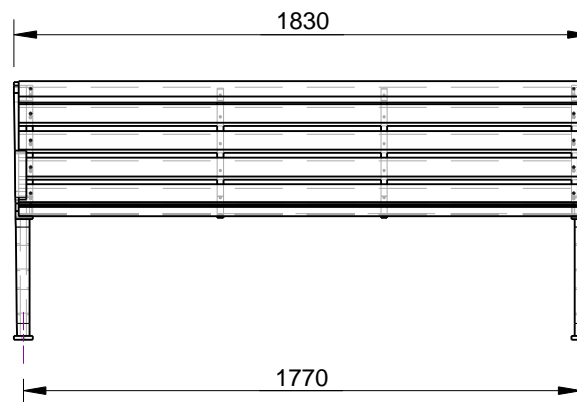


© copyright

CONFIDENTIAL


REVISION	#	DESCRIPTION	BY	DATE	DRAWN	DRAWN DATE	CHECKED	CHECKED DATE	SCALE	A4		
	1	ORIGINAL DRAWING	DN	14.10.10	R.CRIGTON	2.12.13			N/A			
	2	FULL PRODUCT REVIEW	RBC	2.12.13			FIESTA SEAT SPEC.					
	3											
	4						FFSA002016				REV. 2	SHEET 1 OF 3
	5											

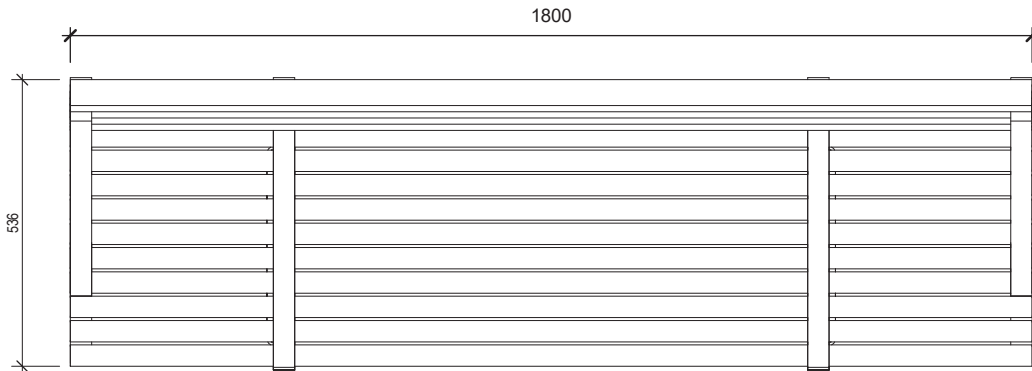

1 PLAN
A101

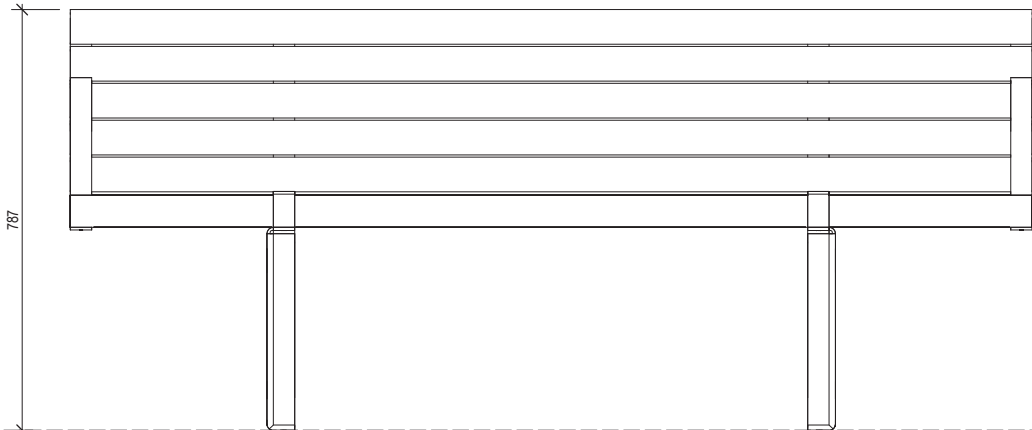

2 FRONT ELEVATION


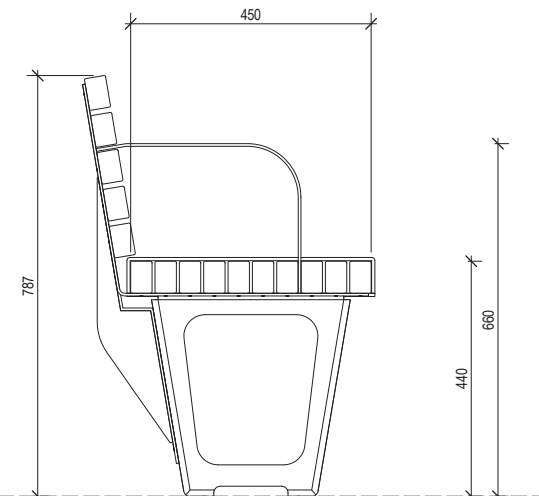


3 SIDE ELEVATION

FLINDERS RANGE
FLINDERS SEAT
FFSB002400



FURPHY FOUNDRY PTY LTD
PH: (03) 5831 2777
FAX: (03) 5831 2681
A.B.N. 24 007 195 913
www.furphyfoundry.com.au 21 Drummond Rd,
sales@furphyfoundry.com.au Shepparton VIC 3630
THIS DOCUMENT IS AND SHALL REMAIN THE PROPERTY OF FURPHY FOUNDRY.
UNAUTHORISED USE OF THIS DOCUMENT IN ANY FORM IS PROHIBITED.

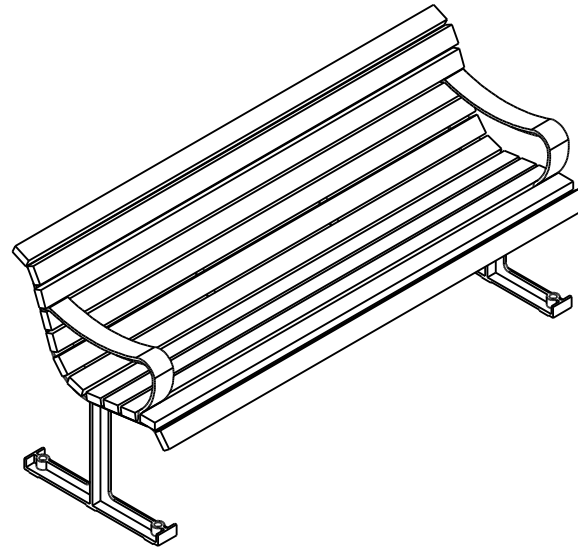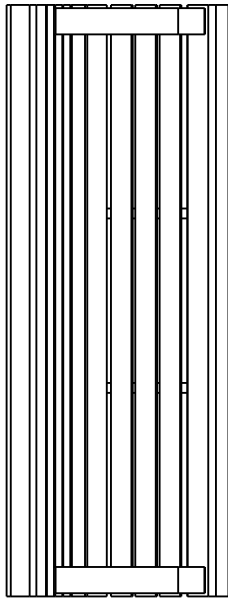

SPECIFICATION:

MATERIALS:

Seat Ends - Recycled Cast aluminium
Timbers - Hardwood Timber
Straps - Grade 304 Stainless steel
Fixings - Grade 304 Stainless steel

DIMENSIONS:


mm unless otherwise stated

FINISH:

Castings - Powder Coat or Mill Finish
Strap - Linished
Timber - Oil Based


GROUND FIXING:

Bolt down

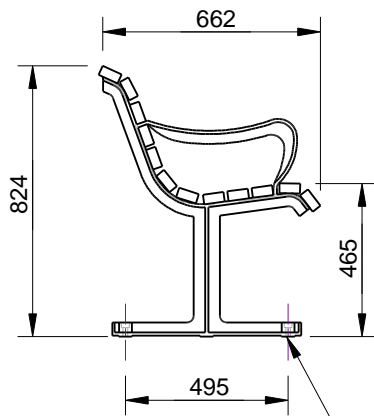

BOLT DOWN DETAIL

Ø14 THRU
Ø24 C.B. 16 DEEP
4 LOCATIONS

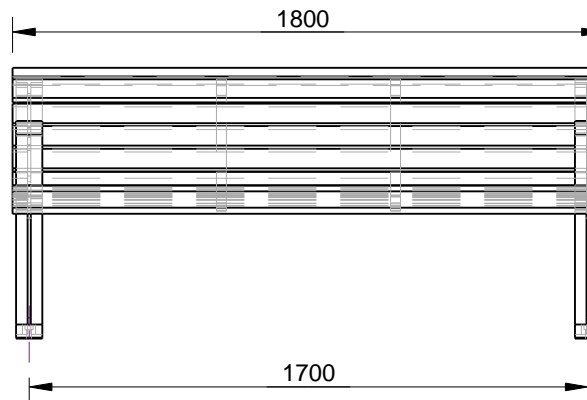


CONFIDENTIAL

REVISION	#	DESCRIPTION	BY	DATE	DRAWN	DRAWN DATE	CHECKED	CHECKED DATE	SCALE	A4
	1	ORIGINAL DRAWING	DN	16.5.11	R.CRIGTON	4.12.13			N/A	
	2	FULL PRODUCT REVIEW	RBC	4.12.13			FORESHORE SEAT SPEC.			
	3									
	4						FFSA002025			
	5									


ALL DIMENSIONS IN MILLIMETRES - DO NOT SCALE

FULCRUM RANGE

FFSA002027 1800mm SEAT - BOLT DOWN

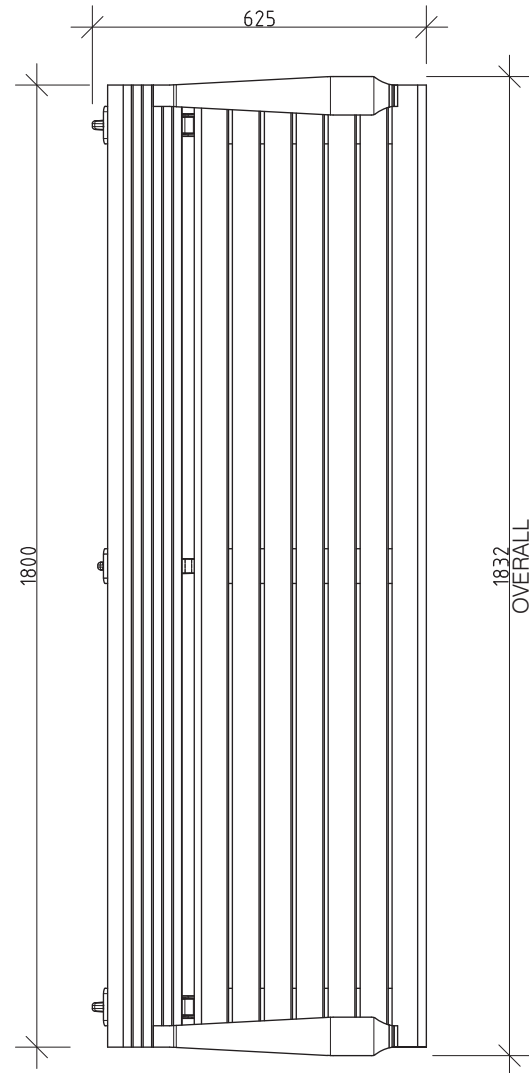


1 PLAN
1:10 @ A3

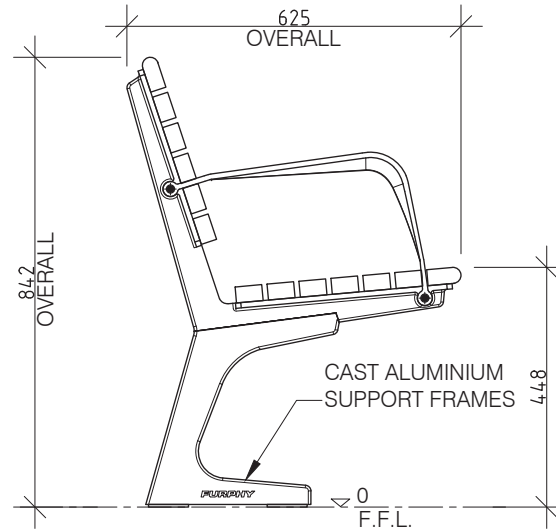

2 END ELEVATION
1:10 @ A3



4 PERSPECTIVE
N.T.S.

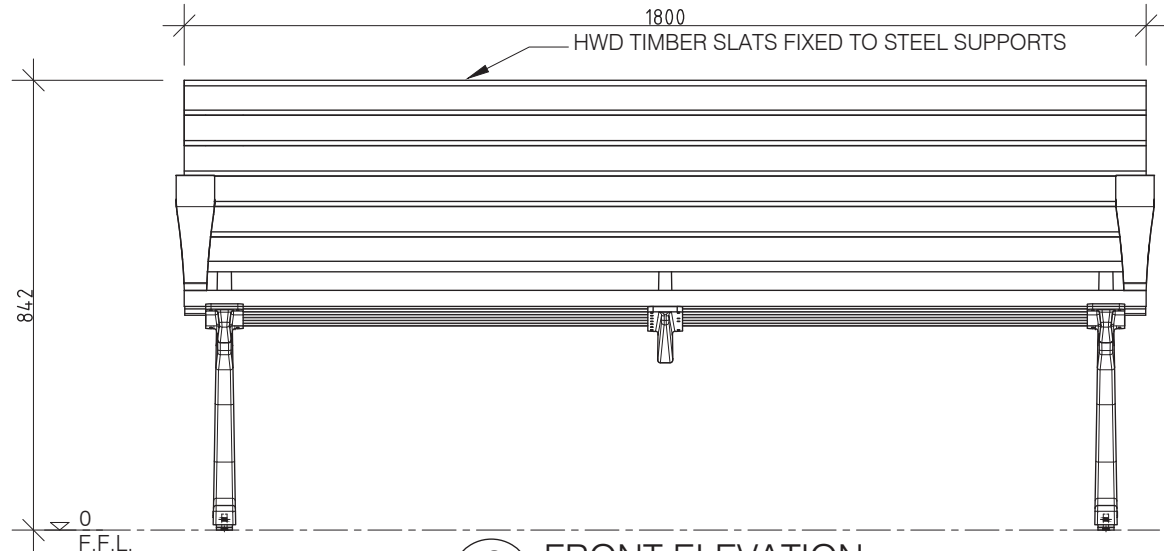

3 FRONT ELEVATION
1:10 @ A3

REVISION	DATE:	DRAWN BY.
6		
5		
4		
3		
2		
1		







© FURPHY FOUNDRY PTY LTD
THIS DOCUMENT IS AND SHALL REMAIN THE PROPERTY OF FURPHY FOUNDRY. UNAUTHORISED USE OF THIS DOCUMENT IN ANY FORM IS PROHIBITED.



Furphy Foundry Pty Ltd
A.B.N. 24 007 195 913
21 Drummond Rd,
Shepparton VIC 3630
PH: (03) 5831 2777
FAX: (03) 5831 2681
www.furphyfoundry.com.au
sales@furphyfoundry.com.au

CLIENT NAME FURPHY FOUNDRY	PROJECT No. FFSA002027	PAGE A4
PROJECT FULCRUM SEAT - BOLT DOWN	DATE: 07-11-19	DRAWN PS
DRAWING TITLE PRELIMINARY	DRAWING No. 040	SCALE NOTED
	SHEET No. 001	REV. 1

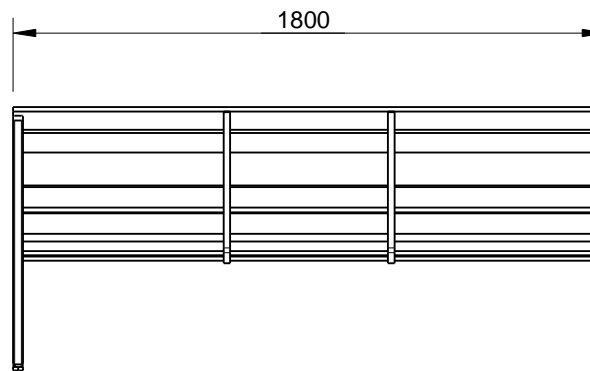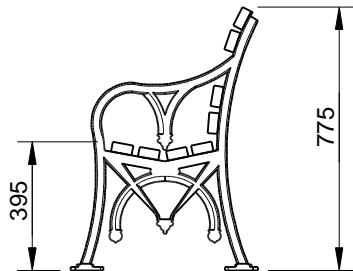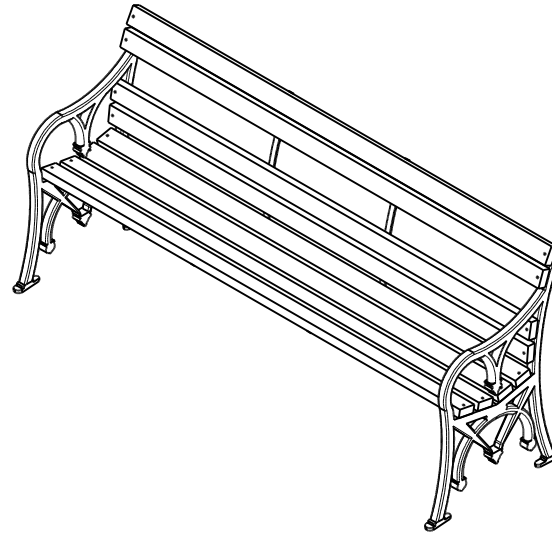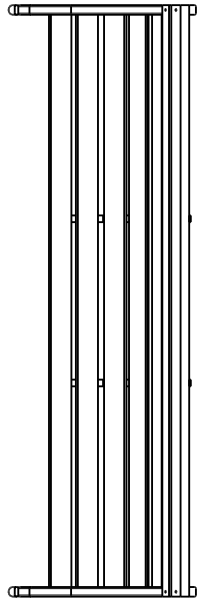

SPECIFICATION:

MATERIAL:

Seat ends - Recycled Cast aluminium
Straps - Mild steel
Timber Slats - Hardwood

DIMENSIONS:

mm unless otherwise stated

FINISH:

Castings - Powder coated
Straps - Powder coated
Timber - Oil based

GROUND FIXING:



Bolt down



Quality
ISO 9001
SAI GLOBAL






CONFIDENTIAL

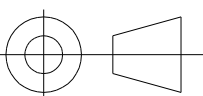REVISION	#	DESCRIPTION	BY	DATE	DRAWN	DRAWN DATE	CHECKED	CHECKED DATE	SCALE	A4
	1	ORIGINAL DRAWING	DN	17.9.10	R.CRIGTON	30.11.13			N/A	
	2	FULL PRODUCT REVIEW	RBC	30.11.13			HERITAGE SEAT SPEC.			
	3						FFSA002006	REV. 2	SHEET 1 OF 3	
	4									
	5									


HORIZON RANGE

FFSB001050 RIGHT ANGLE MODULE

BENCH & SEAT CONFIGURATIONS SHOWN AS EXAMPLES ONLY

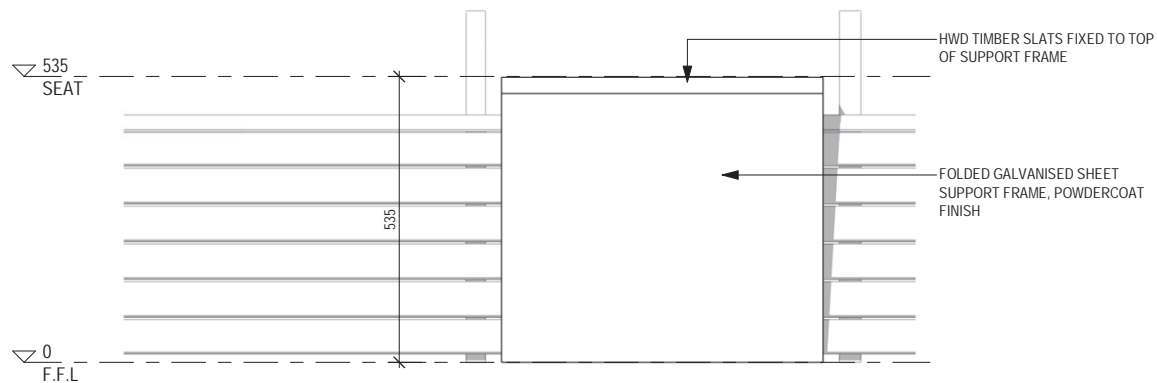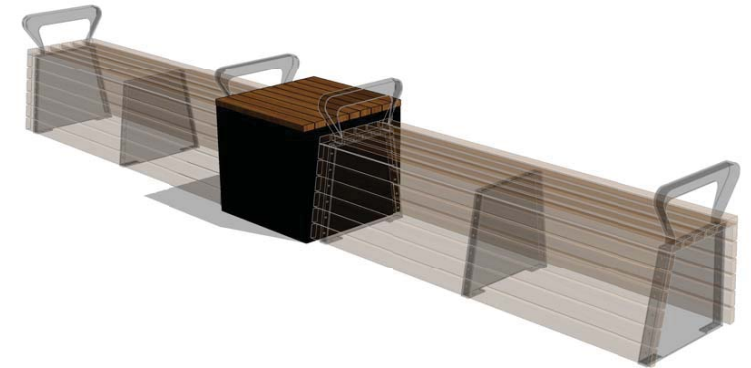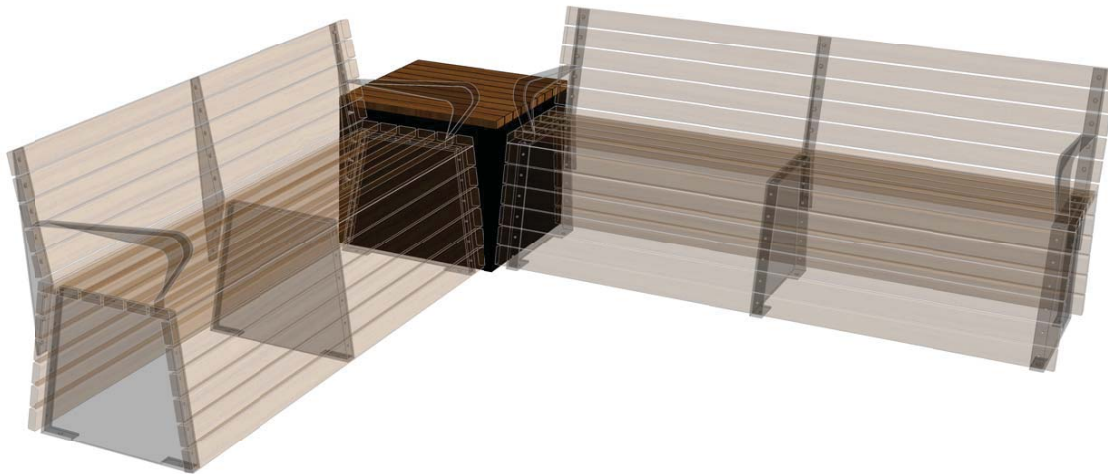

3 FRONT ELEVATION
1:10 @ A3



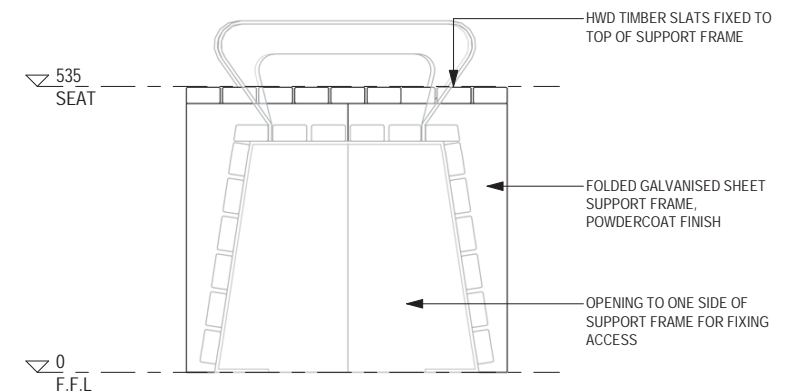


2 END ELEVATION
1:10 @ A3


HORIZON RANGE

FFSB001051 STRAIGHT MODULE

BENCH & SEAT CONFIGURATIONS SHOWN AS EXAMPLES ONLY

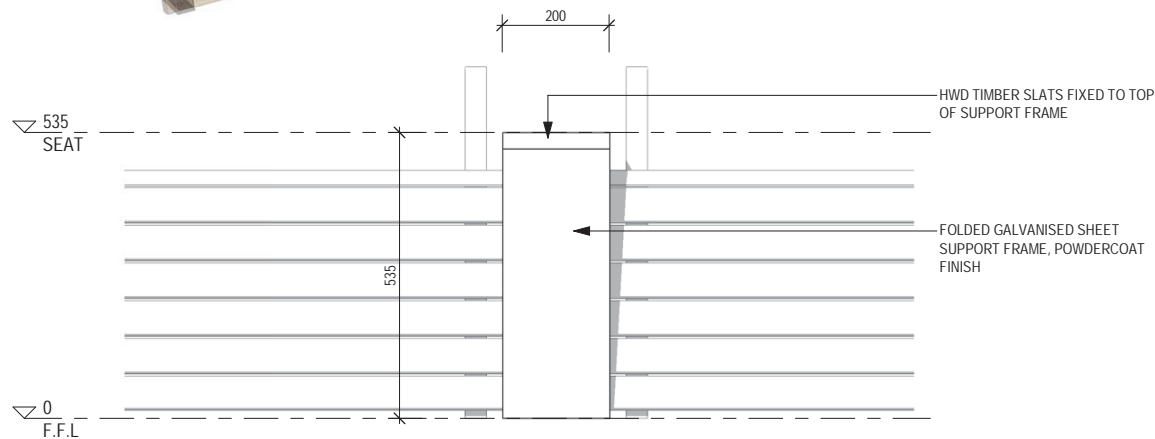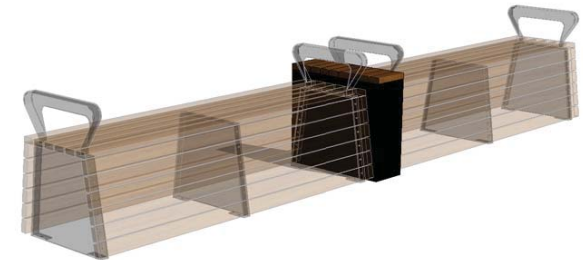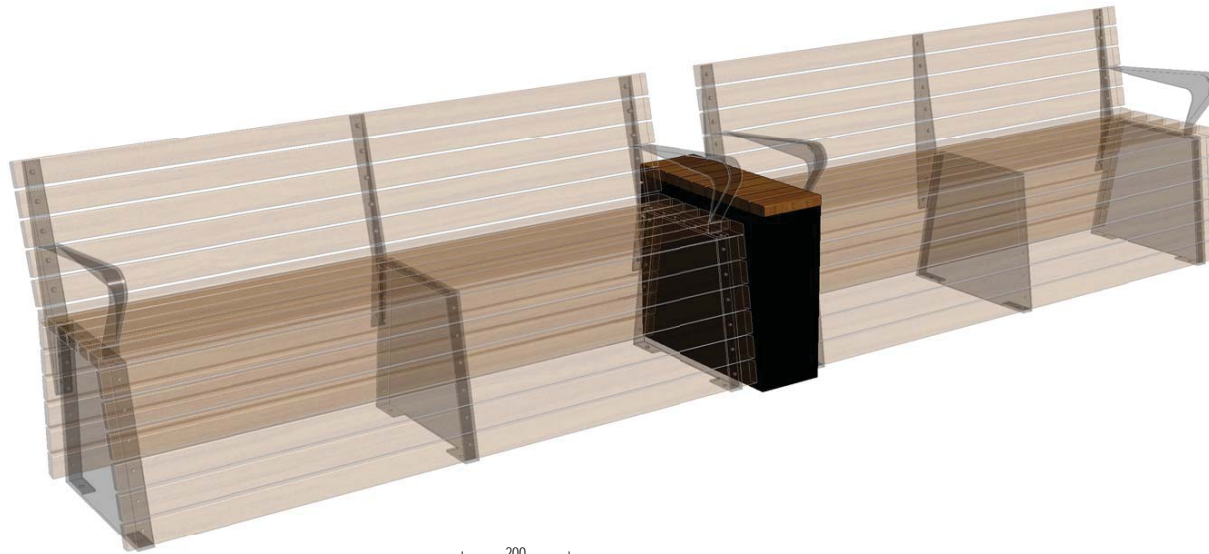

3 FRONT ELEVATION
1:10 @ A3


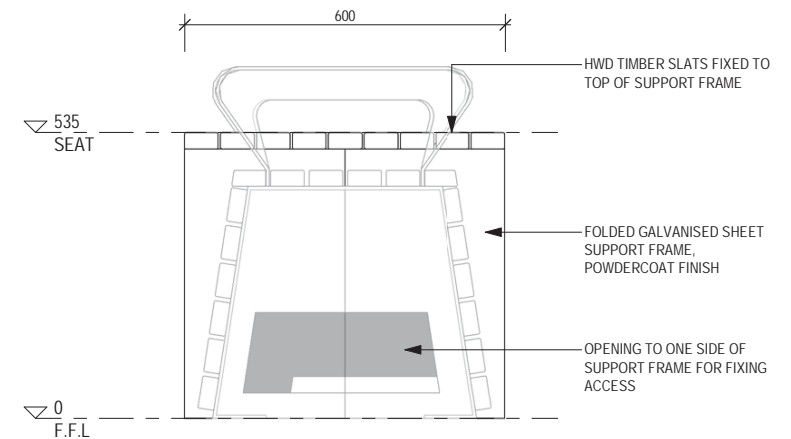


2 END ELEVATION
1:10 @ A3


HORIZON RANGE

FFSB001052 TRIANGLE MODULE

BENCH & SEAT CONFIGURATIONS SHOWN AS EXAMPLES ONLY

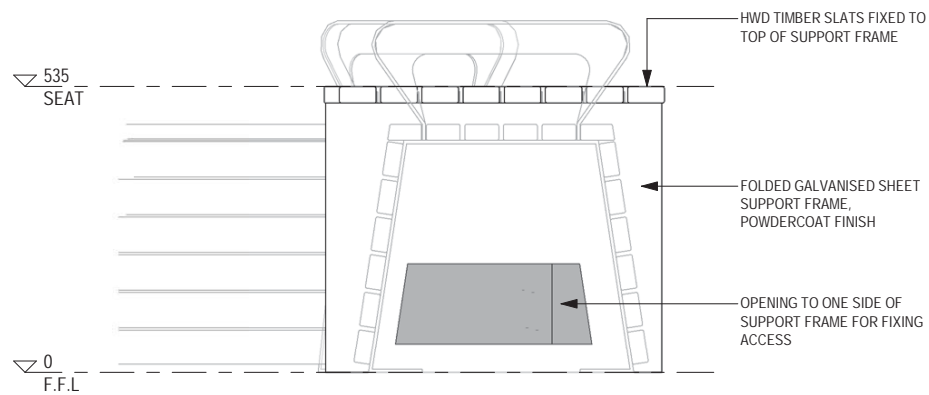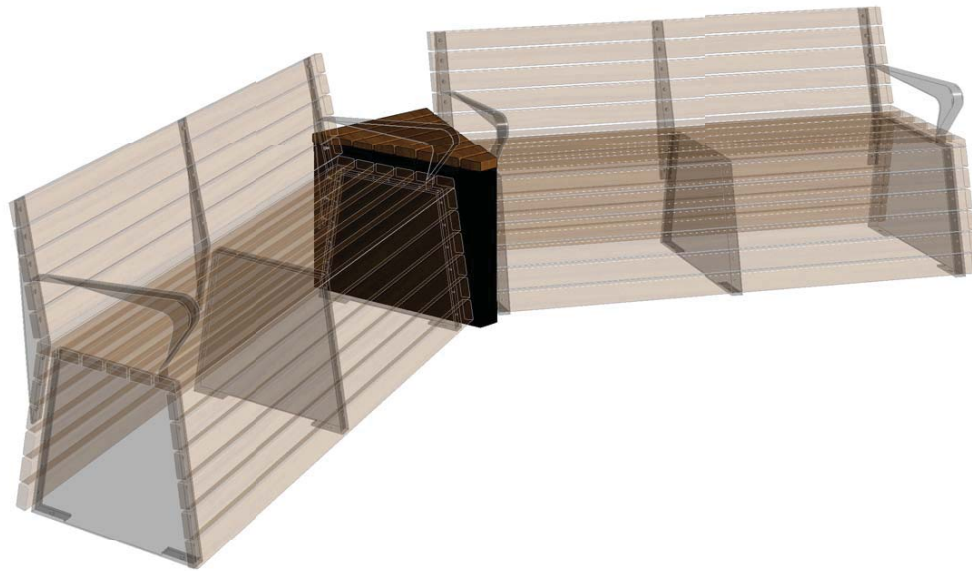


2 END ELEVATION
1 : 10 @ A3

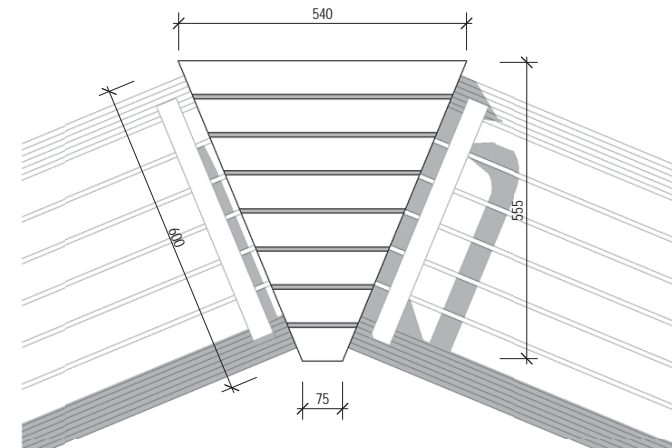


5 PLAN
001 1 : 10 @ A3

HORIZON RANGE

FFSB002020 1800mm SEAT

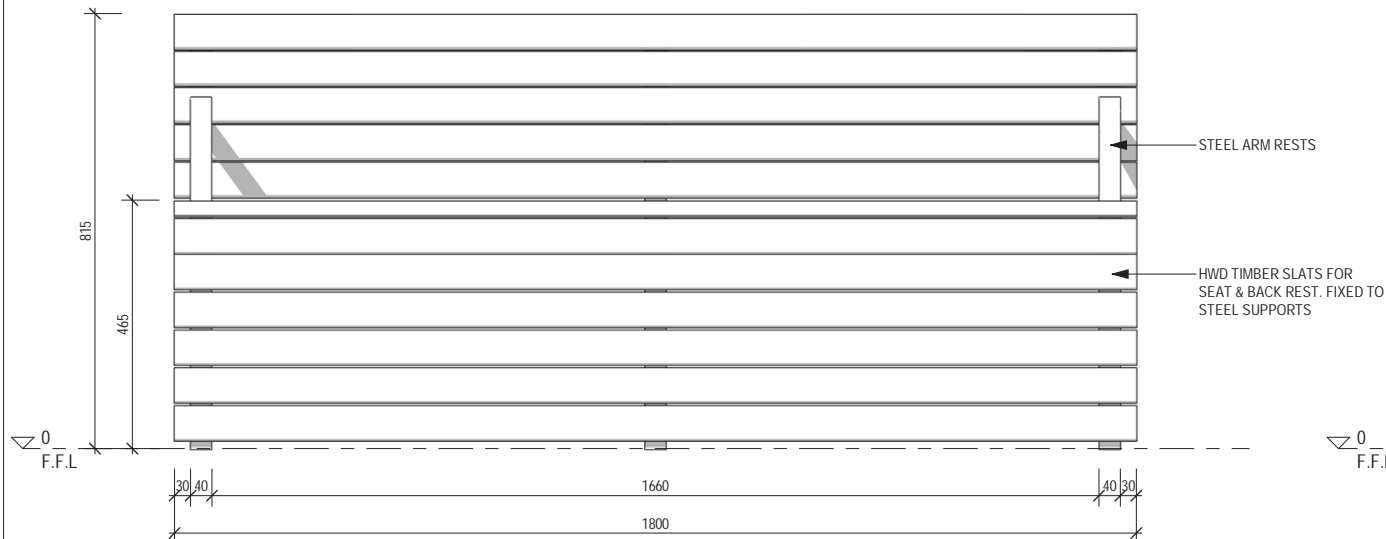


3 FRONT ELEVATION
1:10 @ A3

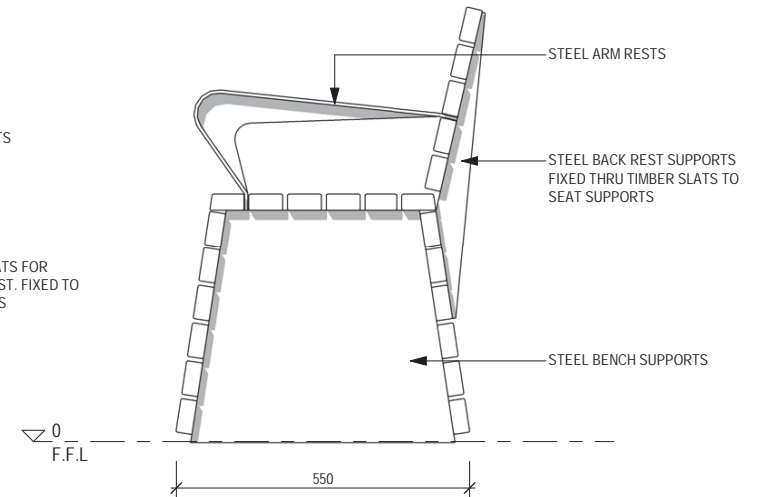


2 END ELEVATION
1:10 @ A3

HORIZON RANGE



FFSB002021 3000mm SEAT

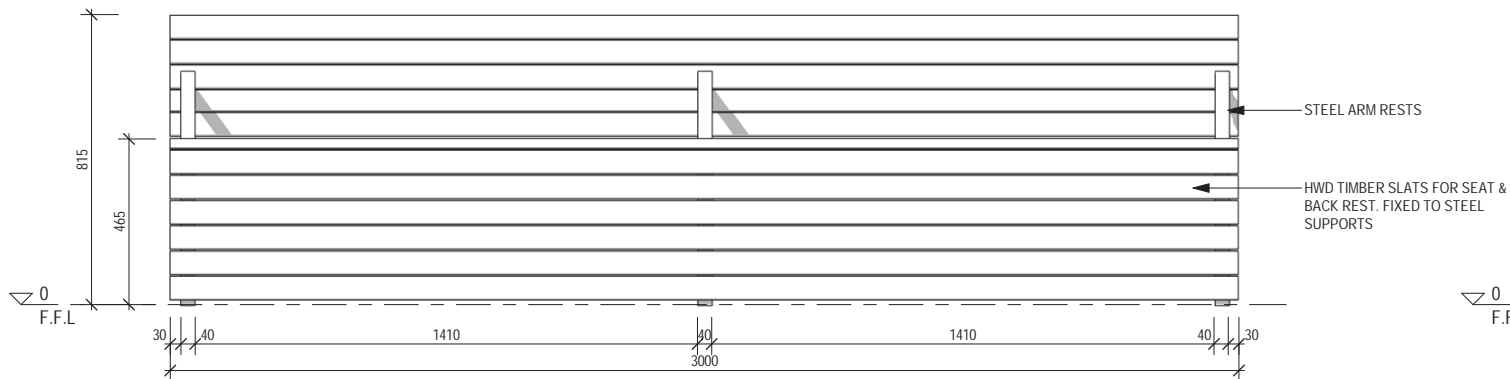

3 FRONT ELEVATION
1:15 @ A3

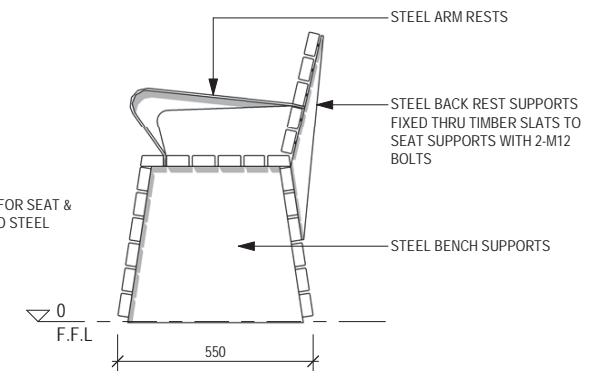

2 END ELEVATION
1:15 @ A3

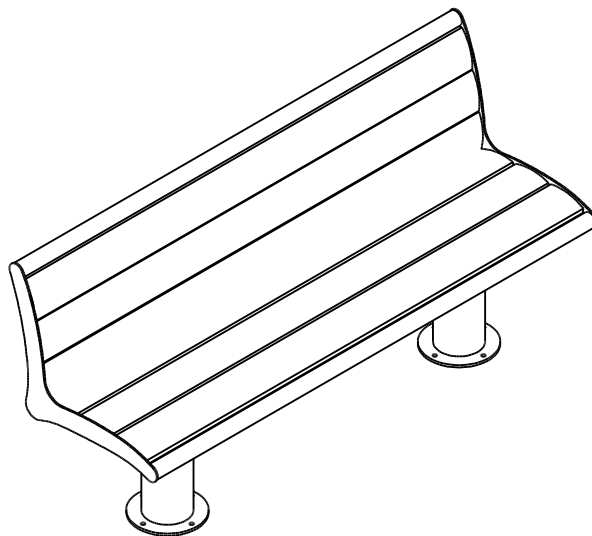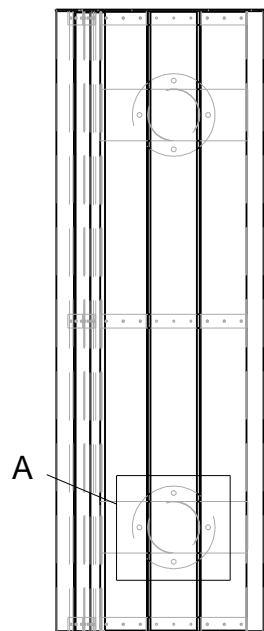

SPECIFICATION:

MATERIAL:

Main construction - 304 Stainless steel
Slats - Hardwood timber
Fixings - Stainless steel

DIMENSIONS:

mm unless otherwise stated

FINISH:


Stainless steel components - Polished
Timbers - Oil based

GROUND ATTACHEMENT:

Bolt down





Quality
ISO 9001




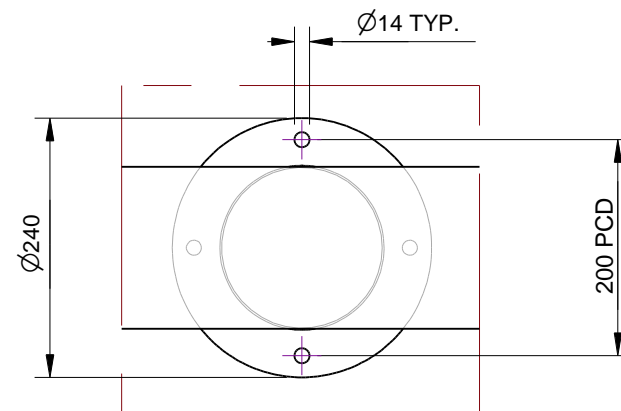


Detail A
BOLT DOWN DETAIL
SLATS REMOVED
FOR CLARITY

© copyright
CONFIDENTIAL

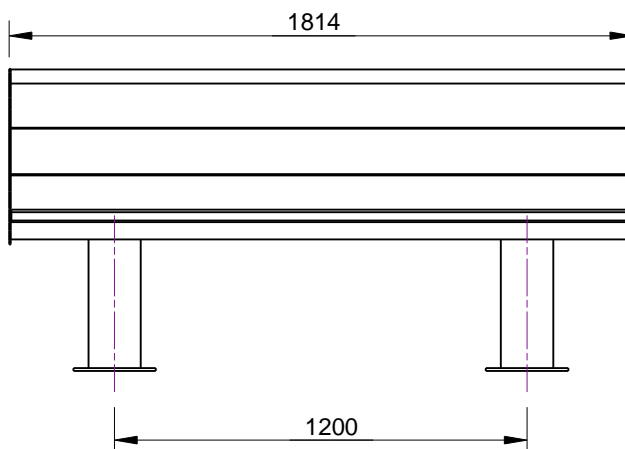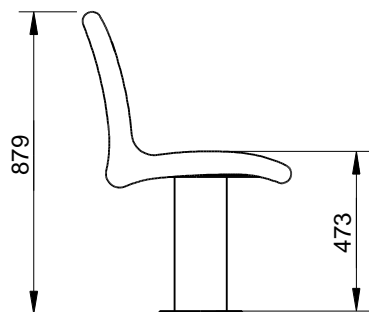

REVISION	#	DESCRIPTION	BY	DATE	DRAWN	DRAWN DATE	CHECKED	CHECKED DATE	SCALE	A4
	1	ORIGINAL DRAWING	DN	24.9.10	R.CRIGTON	4.2.14			N/A	
	2	FULL PRODUCT REVIEW	RBC	4.2.14			LYNDARUM SEAT - BOLT DOWN SPEC.			
	3									
	4						FFSC002001	REV. 2	SHEET 1 OF 3	
	5									

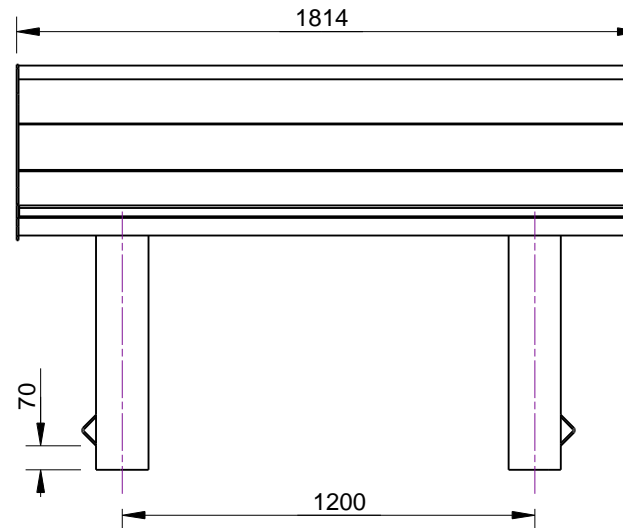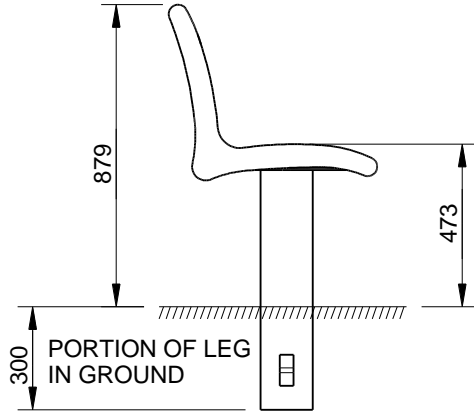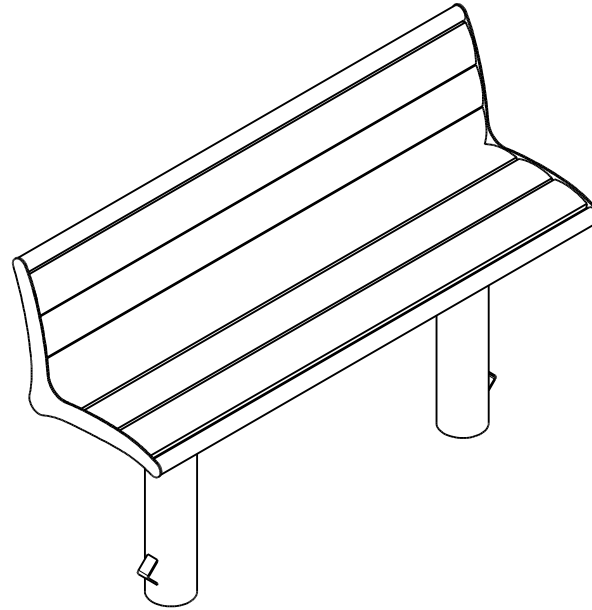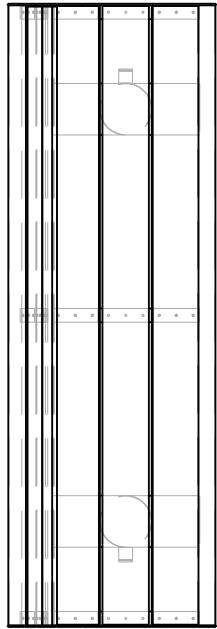

SPECIFICATION:

MATERIAL:

Main construction - 304 Stainless steel
Slats - Hardwood timber
Fixings - Stainless steel

DIMENSIONS:

mm unless otherwise stated

FINISH:

Stainless steel components - Polished
Timbers - Oil based

GROUND ATTACHEMENT:


In ground





Quality
ISO 9001
SAI GLOBAL



CONFIDENTIAL

REVISION	#	DESCRIPTION	BY	DATE	DRAWN	DRAWN DATE	CHECKED	CHECKED DATE	SCALE	A4	
	1	ORIGINAL DRAWING	DN	25.9.10	R.CRIGTON	4.2.14			N/A		
	2	FULL PRODUCT REVIEW	RBC	4.2.14			LYNDARUM SEAT - IN GROUND SPEC.				
	3						FFSC002002	REV. 2	SHEET 1 OF 3		
	4										
	5										

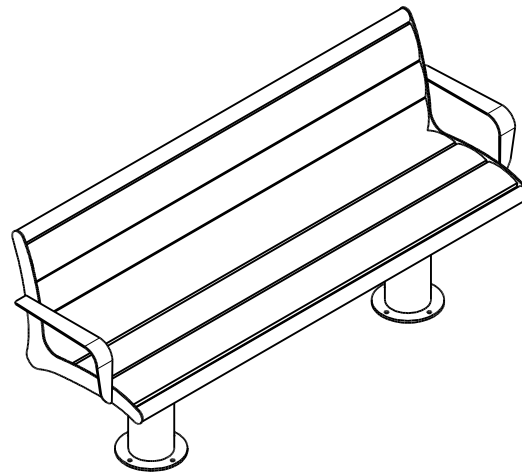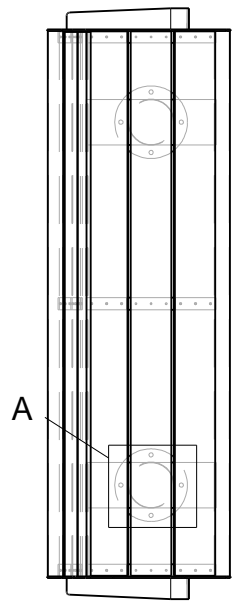

SPECIFICATION:

MATERIAL:

Main construction - 304 Stainless steel
Slats - Hardwood timber
Fixings - Stainless steel

DIMENSIONS:

mm unless otherwise stated

FINISH:



Stainless steel components - Polished
Timbers - Oil based

GROUND ATTACHEMENT:

Bolt down



Quality
ISO 9001
SAI GLOBAL

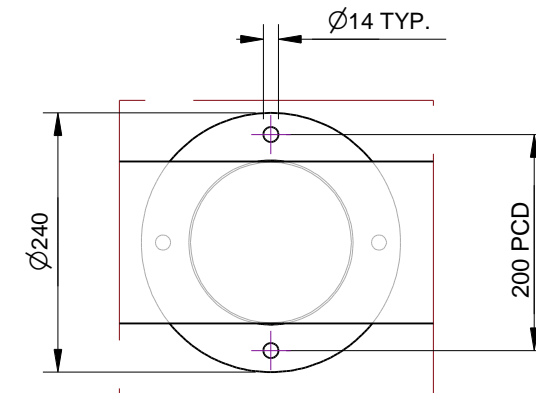
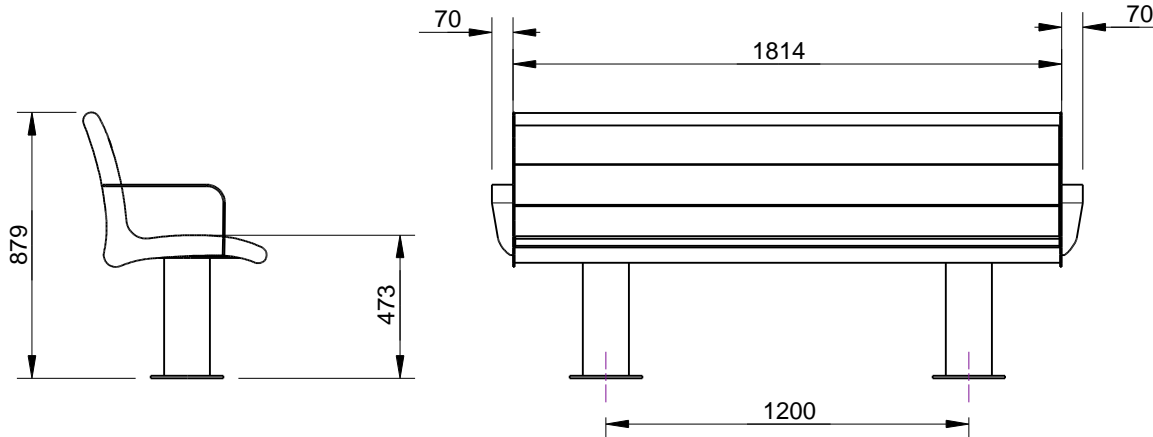


Detail A
BOLT DOWN DETAIL
SLATS REMOVED
FOR CLARITY

© copyright

CONFIDENTIAL

REVISION	#	DESCRIPTION	BY	DATE	DRAWN	DRAWN DATE	CHECKED	CHECKED DATE	SCALE	A4
	1	ORIGINAL DRAWING	DN	30.9.10	R.CRIGTON	4.2.14			N/A	
	2	FULL PRODUCT REVIEW	RBC	4.2.14						
	3									
	4									
	5									
						LYNDARUM SEAT (ARM RESTS) - BOLT DOWN SPEC.				
FFSC002003								REV. 2	SHEET 1 OF 3	

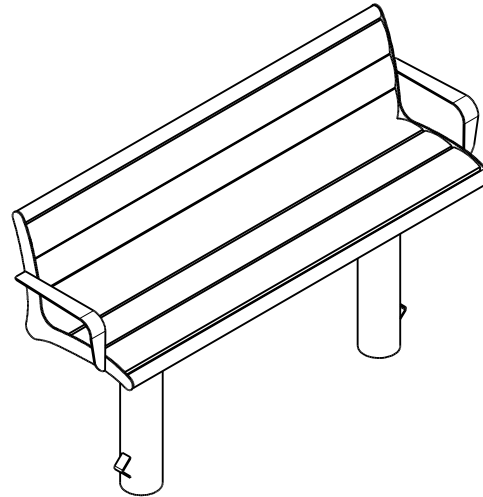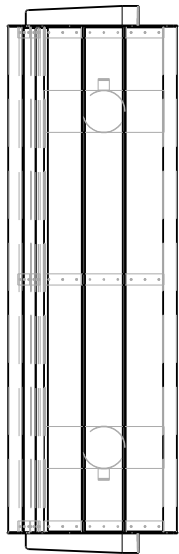

SPECIFICATION:

MATERIAL:

Main construction - 304 Stainless steel
Slats - Hardwood timber
Fixings - Stainless steel

DIMENSIONS:

mm unless otherwise stated

FINISH:



Stainless steel components - Polished
Timbers - Oil based

GROUND ATTACHEMENT:

In ground



Quality
ISO 9001
SAI GLOBAL

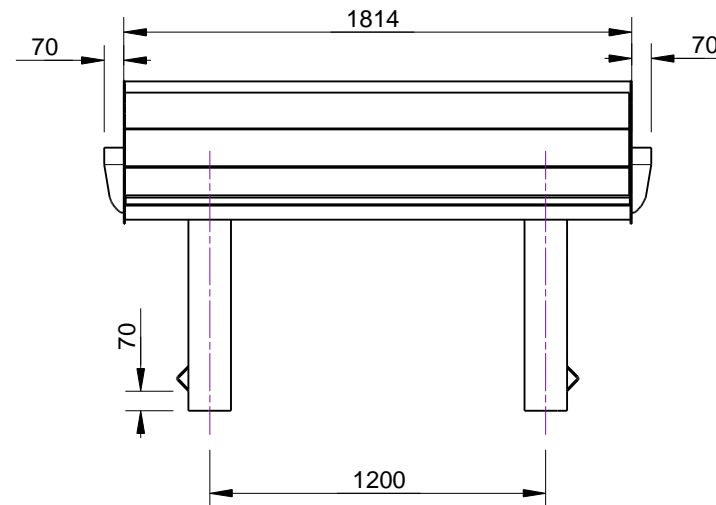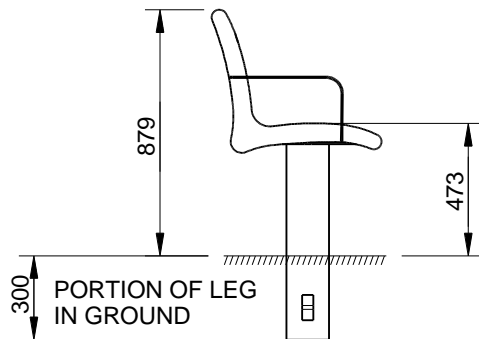

© copyright


CONFIDENTIAL

REVISION	#	DESCRIPTION	BY	DATE	DRAWN	DRAWN DATE	CHECKED	CHECKED DATE	SCALE	A4		
	1	ORIGINAL DRAWING	DN	1.10.10	R.CRIGTON	5.2.14			N/A			
	2	FULL PRODUCT REVIEW	RBC	5.2.14			LYNDARUM SEAT (ARM RESTS) - IN GROUND SPEC.					
	3											
	4						FFSC002004				REV. 2	SHEET 1 OF 3
	5											


METRO RANGE

FFSA002001 1800mm SEAT (BOLT DOWN)

ALL DIMENSIONS IN MILLIMETRES - DO NOT SCALE

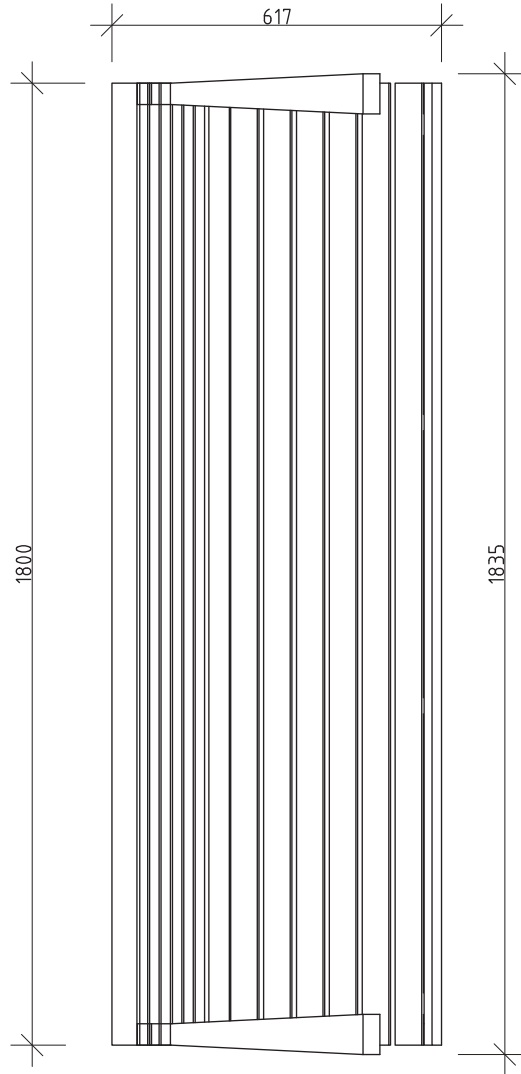

1 PLAN
1:10 @ A3

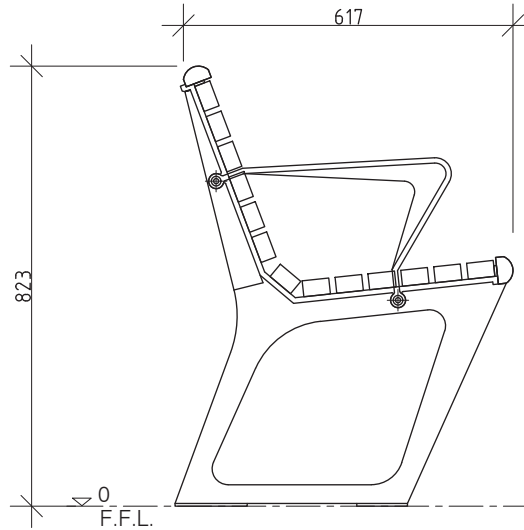


2 END ELEVATION
1:10 @ A3



Slats available in:
Hardwood Timber (FFSA002001)
Aluminium (FFSA002001A)

4 PERSPECTIVE
N.T.S.

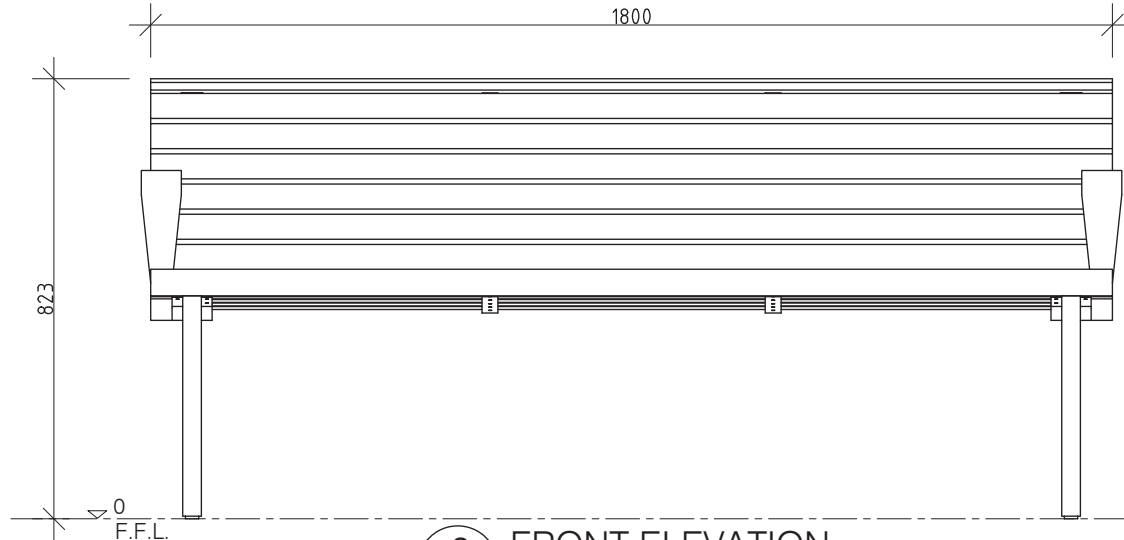

3 FRONT ELEVATION
1:10 @ A3

REVISION	DATE:	DRAWN BY.		CLIENT NAME	PROJECT	PROJECT No.	PAGE
6				FURPHY FOUNDRY		FFSA002001	A4
5						DATE:	DRAWN
4						14-03-19	PS
3						DRAWING No.	SCALE
2						020	NOTED
1						SHEET No.	REV.
						001	1





© FURPHY FOUNDRY PTY LTD
THIS DOCUMENT IS AND SHALL REMAIN THE PROPERTY OF
FURPHY FOUNDRY. UNAUTHORISED USE OF THIS DOCUMENT
IN ANY FORM IS PROHIBITED.



Furphy Foundry Pty Ltd
A.B.N. 24 007 195 913
21 Drummond Rd,
Shepparton VIC 3630
PH: (03) 5831 2777
FAX: (03) 5831 2681
www.furphyfoundry.com.au
sales@furphyfoundry.com.au

CLIENT NAME	FURPHY FOUNDRY	PROJECT No.	FFSA002001	PAGE	A4
PROJECT	METRO SEAT - BOLT DOWN	DATE:	14-03-19	DRAWN	PS
		DRAWING No.	020	SCALE	NOTED
DRAWING TITLE	PRELIMINARY	SHEET No.	001	REV.	1

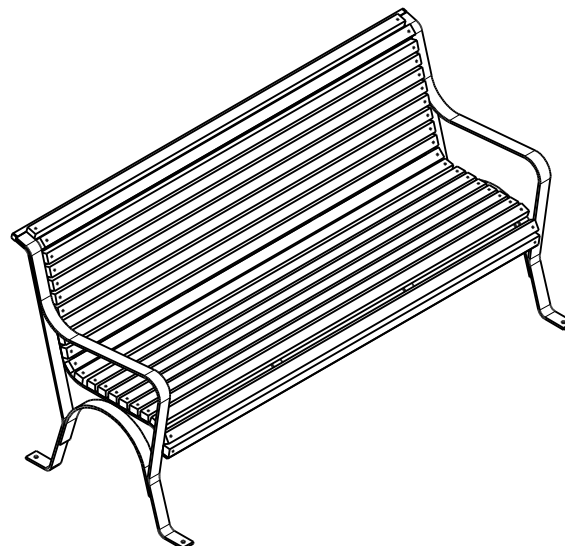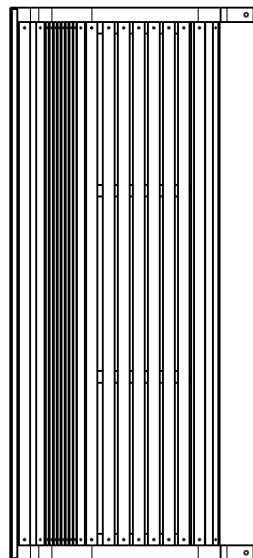

SPECIFICATION:

MATERIAL:

Mild steel unless otherwise stated
Slats: Hardwood Timber 63x30mm

DIMENSIONS:

All in mm unless otherwise stated

FINISH:

Steel - Galvanised and optional Powder Coat
Timber - Oil Based



GROUND FIXINGS:

Bolt Down



Quality
ISO 9001

SAI GLOBAL

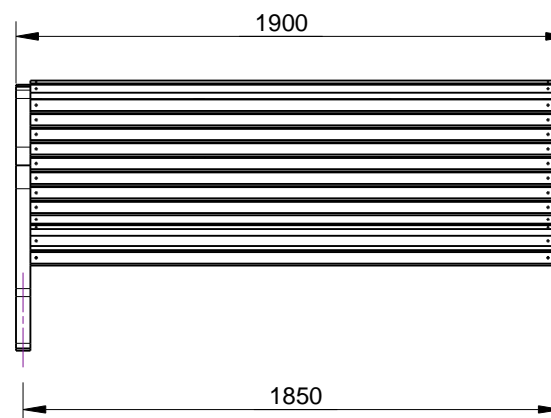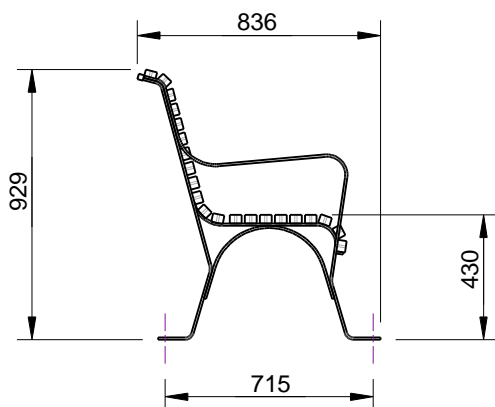



BOLT DOWN DETAIL

Ø12 THRU
4 LOCATIONS



copyright

CONFIDENTIAL

REVISION	#	DESCRIPTION	BY	DATE	DRAWN	DRAWN DATE	CHECKED	CHECKED DATE	SCALE	A4	
	1	ORIGINAL DRAWING	DN	6.7.10	R.CRINGTON	14.12.13			N/A		
	2	FULL PRODUCT REVIEW	RBC	14.12.13			PARK SEAT SPEC.				
	3										
	4						FFSB002013				
	5										REV. 2

SPECIFICATION:

MATERIALS:

Seat Ends - Recycled Cast aluminium
Timbers - Hardwood Timber
Straps - Mild steel
Fixings - Grade 304 Stainless steel

DIMENSIONS:



mm unless otherwise stated

FINISH:

Castings - Powder Coat
Strap - Powder Coat
Timber - Oil Based


GROUND FIXING:

Bolt down

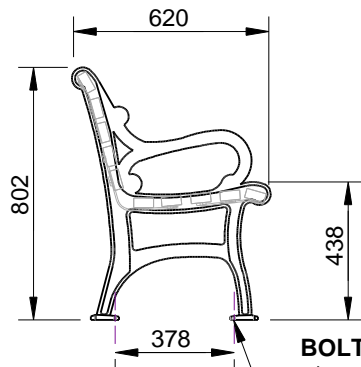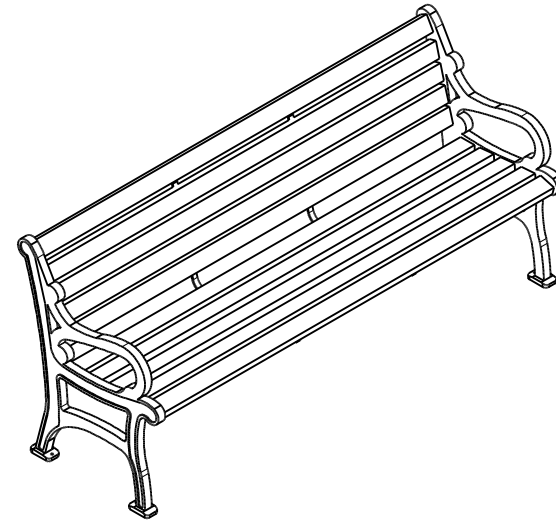

BOLT DOWN DETAIL

Ø10 THRU
4 LOCATIONS


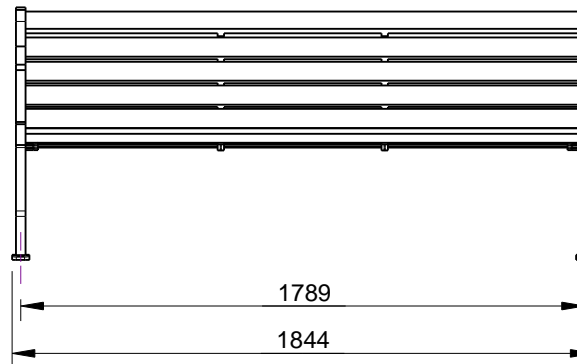


REVISION	#	DESCRIPTION	BY	DATE	DRAWN	DRAWN DATE	CHECKED	CHECKED DATE	SCALE	A4
	1	ORIGINAL DRAWING	DN	1.11.10	R.CRIGTON	2.12.13			N/A	
	2	FULL PRODUCT REVIEW	RBC	2.12.13						
	3									
	4									
	5									
							PREMIER SEAT SPEC.			
							FFSA002013	REV. 2	SHEET 1 OF 3	


PROMENADE RANGE

FFSA002023 1800mm SEAT - BOLT DOWN

ALL DIMENSIONS IN MILLIMETRES - DO NOT SCALE

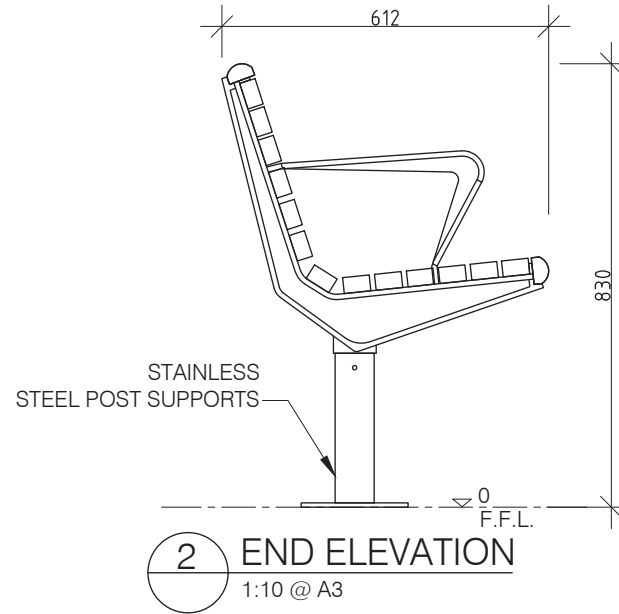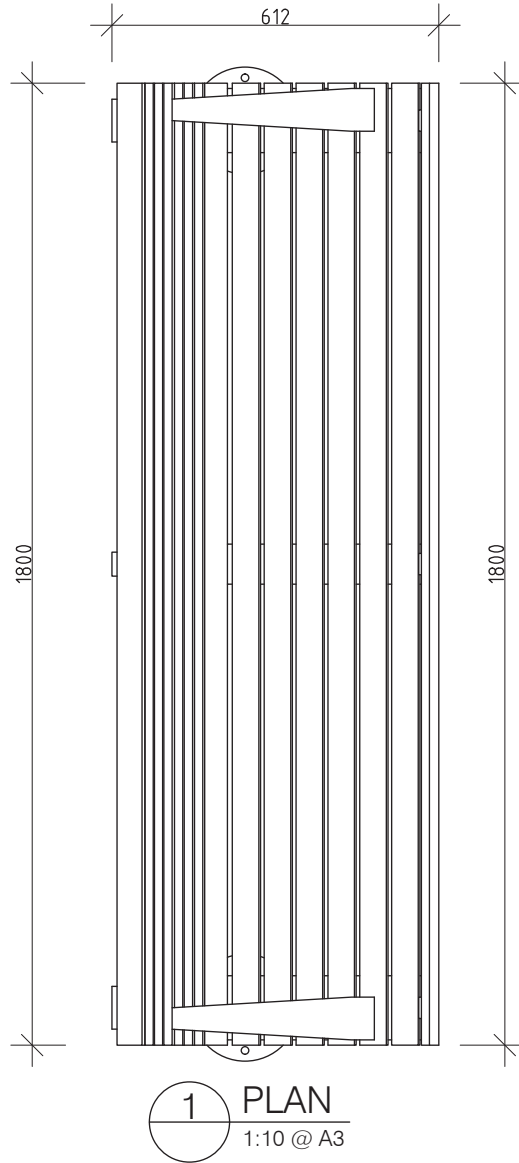

Slats available in:
Hardwood Timber (FFSA002023)
Aluminium (FFSA002023A)

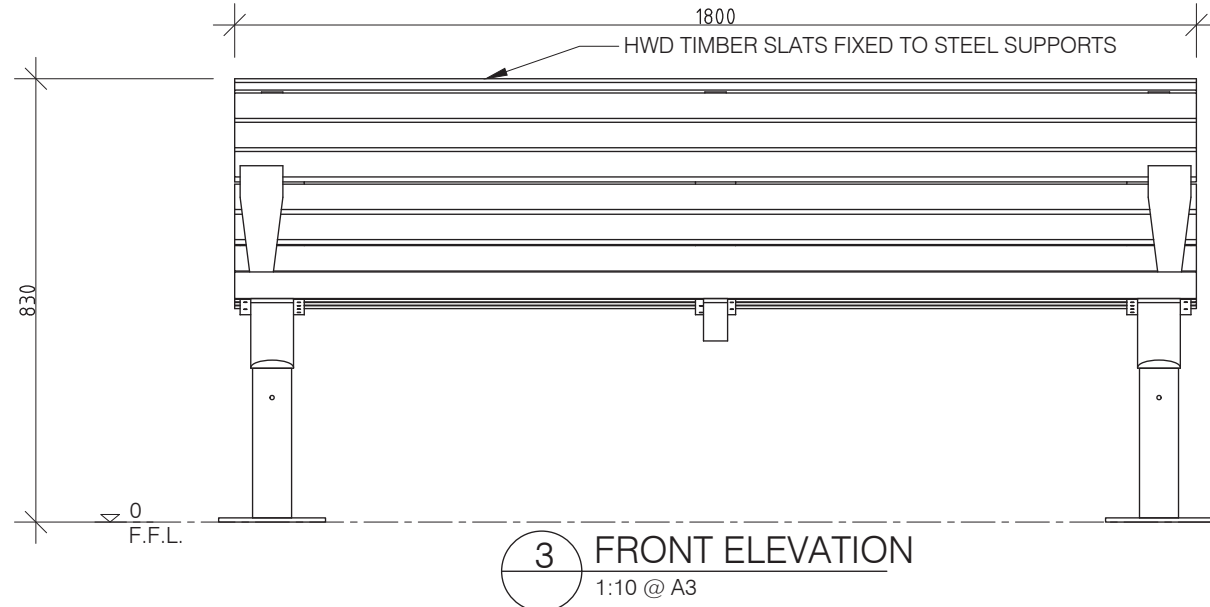

REVISION	DATE:	DRAWN BY:	CLIENT NAME	PROJECT	PROJECT No.	PAGE
6			FURPHY FOUNDRY	PROMENADE SEAT - BOLT DOWN	FFSA002023	A4
5					DATE:	DRAWN
4					17-04-19	PS
3					DRAWING No.	SCALE
2					029	NOTED
1					SHEET No.	REV.
					001	1



© FURPHY FOUNDRY PTY LTD
THIS DOCUMENT IS AND SHALL REMAIN THE PROPERTY OF
FURPHY FOUNDRY. UNAUTHORISED USE OF THIS DOCUMENT
IN ANY FORM IS PROHIBITED.




Furphy Foundry Pty Ltd
A.B.N. 24 007 195 913
21 Drummond Rd,
Shepparton VIC 3630
PH: (03) 5831 2777
FAX: (03) 5831 2681
www.furphyfoundry.com.au
sales@furphyfoundry.com.au

DRAWING TITLE	PROJECT	PROJECT No.	PAGE
PRELIMINARY	PROMENADE SEAT - BOLT DOWN	FFSA002023	A4
		DATE:	DRAWN
		17-04-19	PS
		DRAWING No.	SCALE
		029	NOTED
		SHEET No.	REV.
		001	1

PROMENADE RANGE


FFSA002024 1800mm SEAT - IN GROUND

ALL DIMENSIONS IN MILLIMETRES - DO NOT SCALE

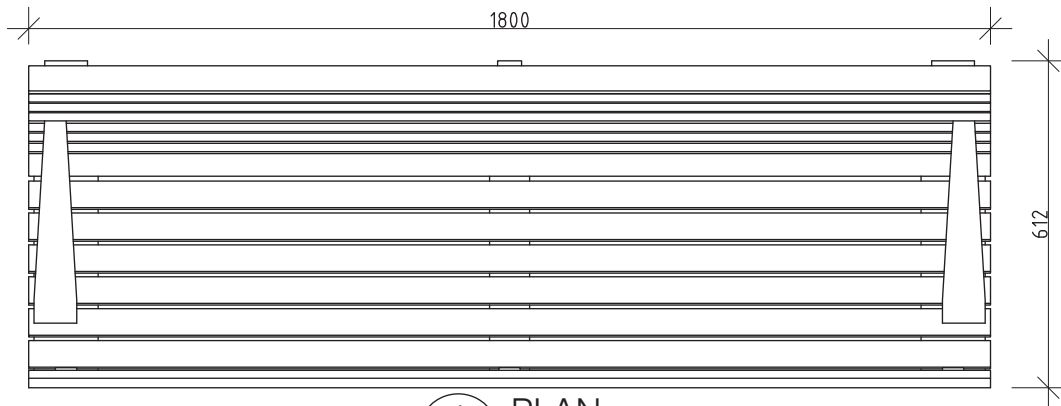

1 PLAN
1:10 @ A3

HWD TIMBER SLATS FIXED TO STEEL SUPPORTS

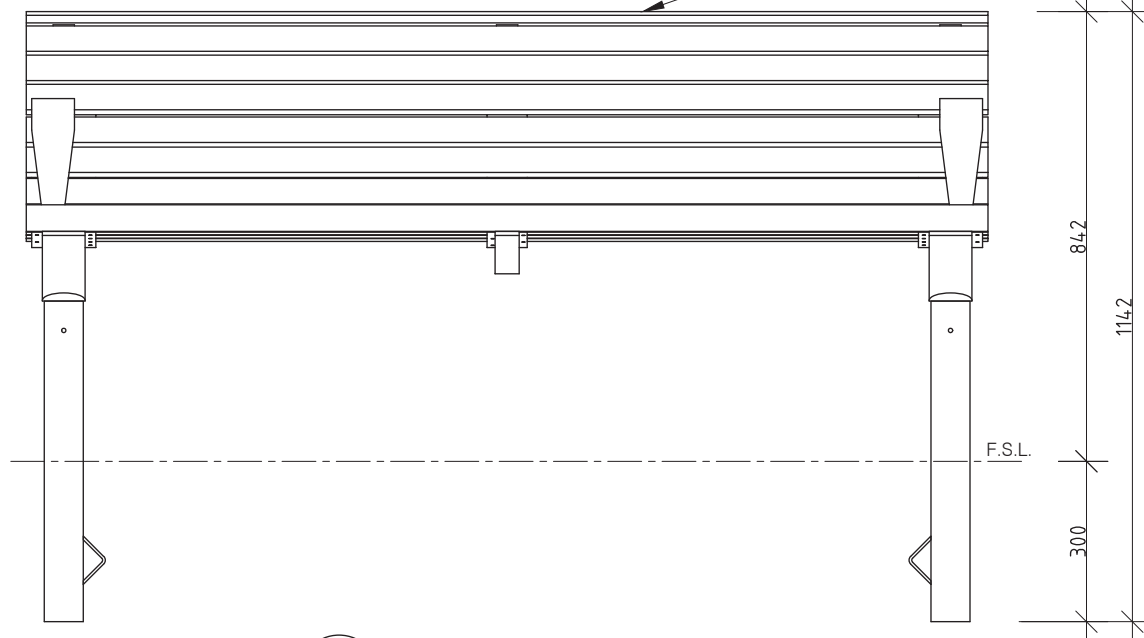


3 FRONT ELEVATION
1:10 @ A3



Slats available in:
Hardwood Timber (FFSA002024)
Aluminium (FFSA002024A)

4 PERSPECTIVE
N.T.S.

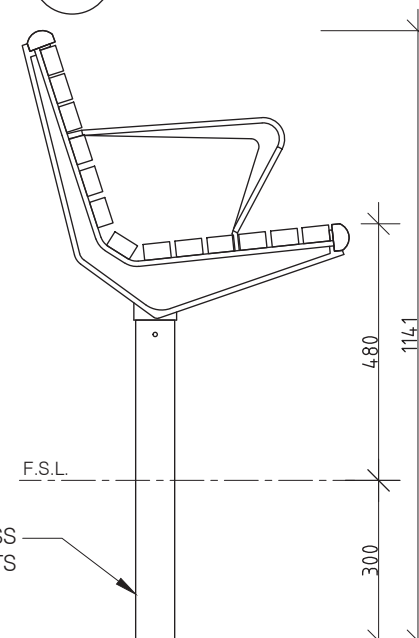

STAINLESS
STEEL POST SUPPORTS

2 END ELEVATION
1:10 @ A3

REVISION	DATE:	DRAWN BY:
6		
5		
4		
3		
2		
1		







© FURPHY FOUNDRY PTY LTD
THIS DOCUMENT IS AND SHALL REMAIN THE PROPERTY OF
FURPHY FOUNDRY. UNAUTHORISED USE OF THIS DOCUMENT
IN ANY FORM IS PROHIBITED.



Furphy Foundry Pty Ltd
A.B.N. 24 007 195 913
21 Drummond Rd,
Shepparton VIC 3630
PH: (03) 5831 2777
FAX: (03) 5831 2681
www.furphyfoundry.com.au
sales@furphyfoundry.com.au

CLIENT NAME FURPHY FOUNDRY	PROJECT No. FFSA002024	PAGE A4
PROJECT PROMENADE SEAT - IN GROUND	DATE: 17-04-19	DRAWN PS
DRAWING TITLE PRELIMINARY	DRAWING No. 030	SCALE NOTED
	SHEET No. 001	REV. 1

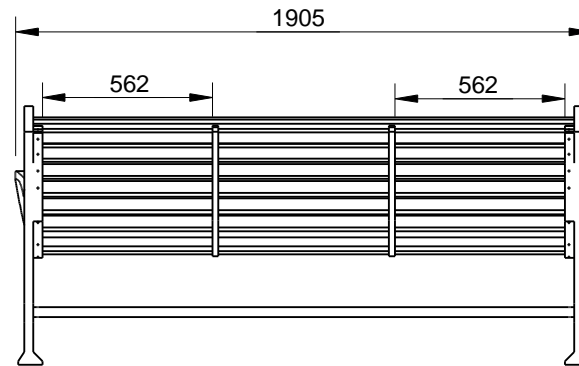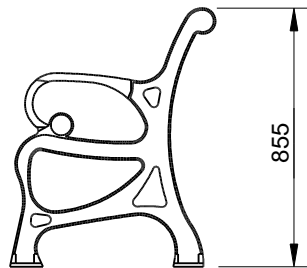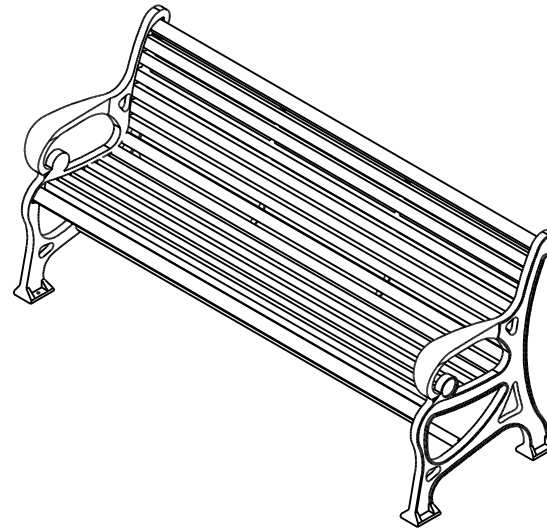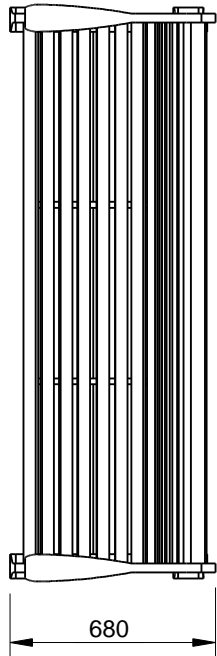

SPECIFICATION:

MATERIAL:

Seat ends - Cast aluminium
Straps - Mild steel
Slats - Hardwood timber

DIMENSIONS:

mm unless otherwise stated

FINISH:

Castings - Powder coated
Straps - Powder coated
Timber - Oil based



Quality
ISO 9001
SAI GLOBAL



CONFIDENTIAL

REVISION	#	DESCRIPTION	BY	DATE	DRAWN	DRAWN DATE	CHECKED	CHECKED DATE	SCALE	A4
	1	ORIGINAL DRAWING	DN	24.11.10	R.CRIGTON	3.11.13			N/A	
	2	FULL PRODUCT REVIEW	RBC	3.11.13						
	3									
	4									
	5									
						ROTHERMAN SEAT SPEC.				
							FFSA002019	REV. 2	SHEET 1 OF 4	

SPECIFICATION:

MATERIALS:

Seat Ends - Recycled Cast aluminium
Timbers - Hardwood Timber
Straps - Mild steel
Fixings - Zinc

DIMENSIONS:


mm unless otherwise stated

FINISH:


Castings - Powder Coat or Mill Finish
Strap - Powder Coat
Timber - Oil Based

GROUND FIXING:

Bolt down

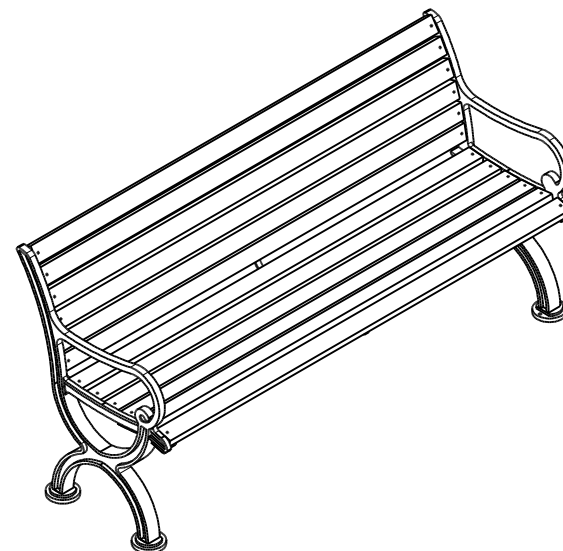


Quality
ISO 9001

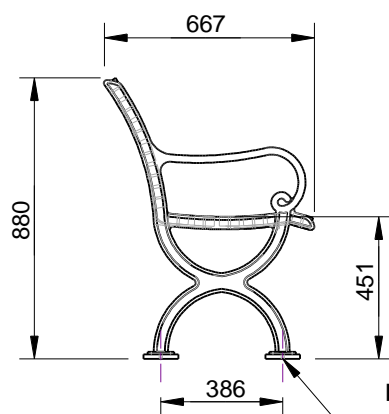



BOLT DOWN DETAIL

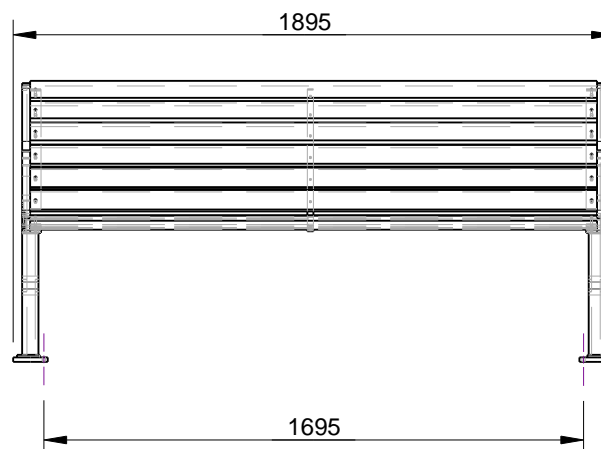
Ø10 THRU
4 LOCATIONS



copyright

CONFIDENTIAL

REVISION	#	DESCRIPTION	BY	DATE	DRAWN	DRAWN DATE	CHECKED	CHECKED DATE	SCALE	A4
	1	ORIGINAL DRAWING	DN	14.10.10	R.CRIGTON	2.12.13			N/A	
	2	FULL PRODUCT REVIEW	RBC	2.12.13			SOUTHBANK SEAT SPEC.			
	3									
	4									
	5						FFSA002012		REV. 2	

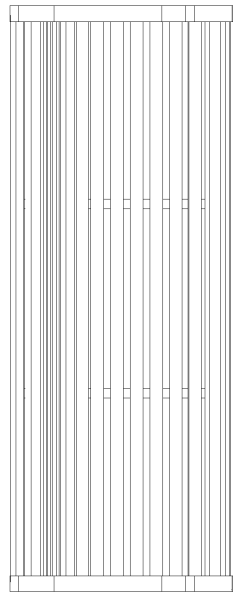

SPECIFICATION:

MATERIALS:

Seat Ends - Recycled Cast aluminium
Timbers - Hardwood Timber
Straps - Grade 304 Stainless steel
Fixings - Grade 304 Stainless steel

DIMENSIONS:



mm unless otherwise stated

FINISH:

Castings - Powder Coat
Strap - Grade 304 Stainless steel
Timber - Oil Based


GROUND FIXING:

Bolt down

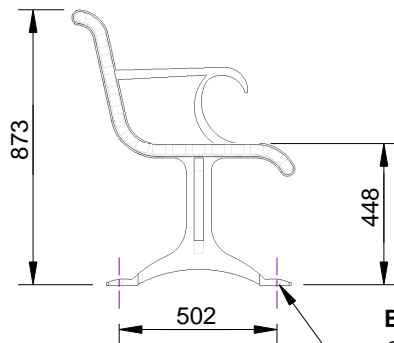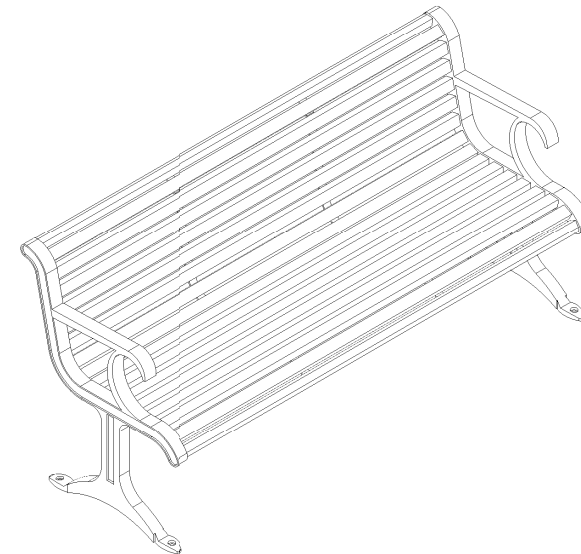

BOLT DOWN DETAIL


Ø14 THRU
Ø25 C.BORE
4 LOCATIONS


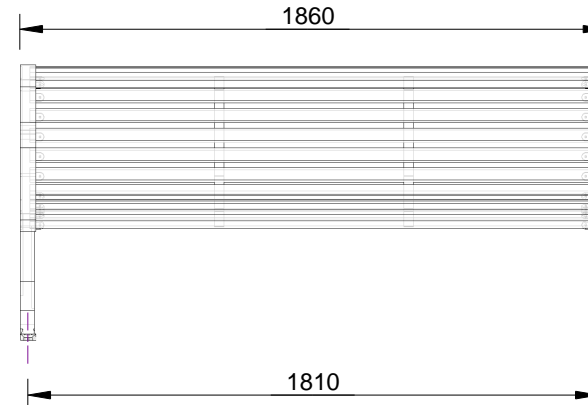


Quality
ISO 9001
SAI GLOBAL



CONFIDENTIAL

REVISION	#	DESCRIPTION	BY	DATE	DRAWN	DRAWN DATE	CHECKED	CHECKED DATE	SCALE	A4			
	1	ORIGINAL DRAWING	DN	9.12.10	R.CRIGTON	3.12.13			N/A				
	2	FULL PRODUCT REVIEW	RBC	3.12.13			SOVEREIGN SEAT SPEC.						
	3												
	4						FFSA002018				REV. 2	SHEET 1 OF 3	
	5												

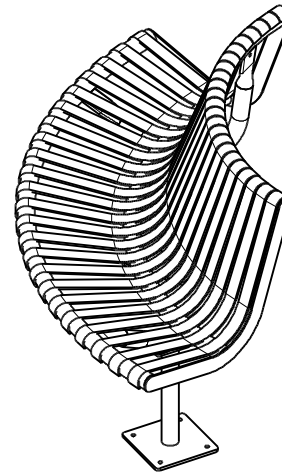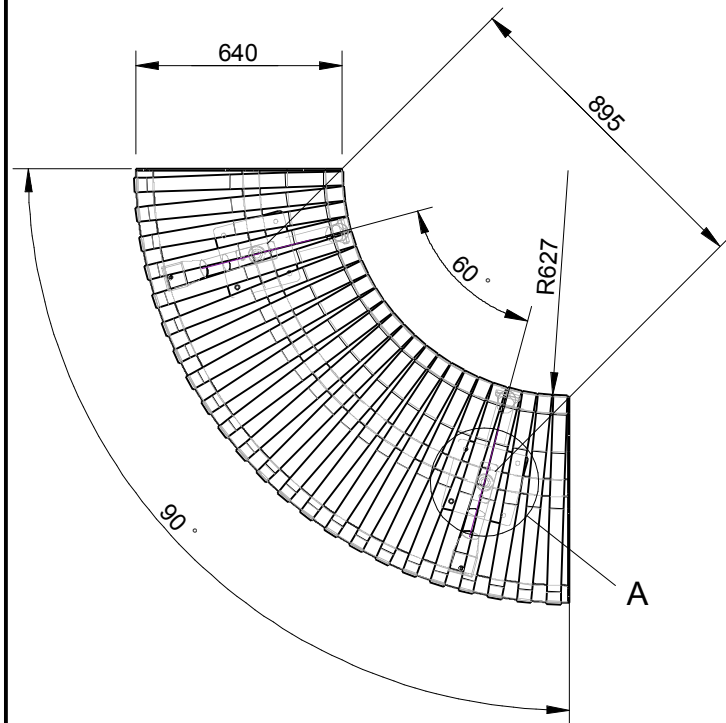

SPECIFICATION:

Material:
Frame & Slats: Mild Steel Construction




Dimensions:
All in mm unless otherwise stated

Finish:
Steel - Galvanised and optional Powder Coat

Ground Fixings:
Bolt Down



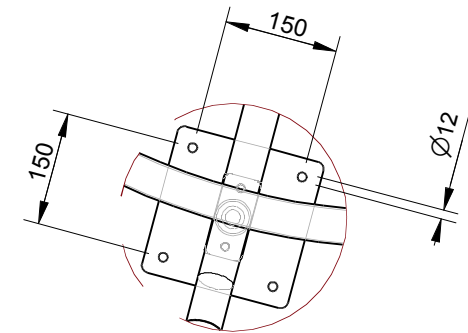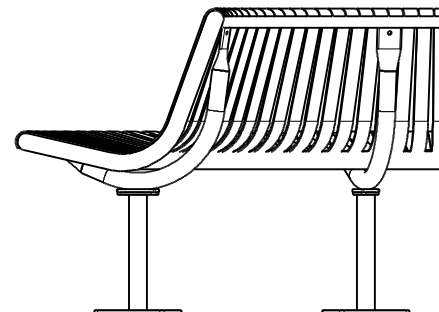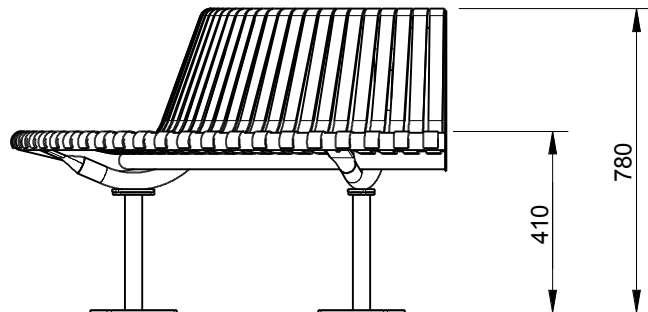

Quality
ISO 9001
SAI GLOBAL




Detail A
SLATS REMOVED
FOR CLARRITY



CONFIDENTIAL

REVISION	#	DESCRIPTION	BY	DATE	DRAWN	DRAWN DATE	CHECKED	CHECKED DATE	SCALE	A4		
	1	ORIGINAL DRAWING			R.CRIGTON	22.11.14			N/A			
	2	FULL PRODUCT REVIEW	RBC	22.11.14			STEEL SLATTED CIRCULAR SEAT - BOLT DOWN SPEC.					
	3											
	4						FFSB002003				REV. 1	SHEET 1 OF 2
	5											

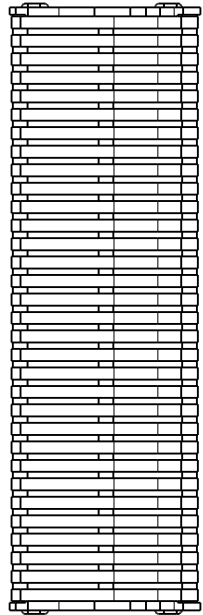

SPECIFICATION :

MATERIAL:

Seat ends - Recycled cast aluminium
Frame & Slats - Mild Steel construction

DIMENSIONS:




mm unless otherwise stated

FINISH:

Castings - Milled or Powder coat (optional)
Slats - Galvanised with optional powder coat

GROUND ATTACHMENT:

Bolt down

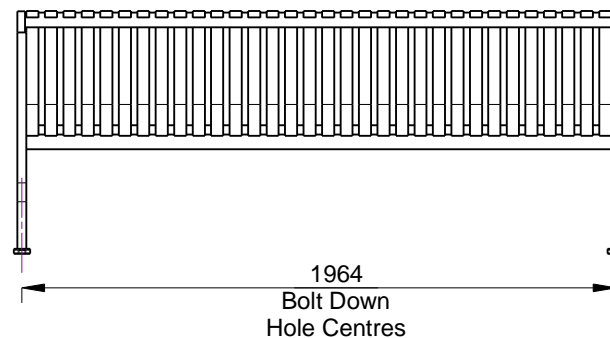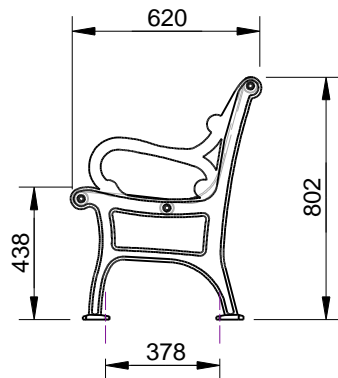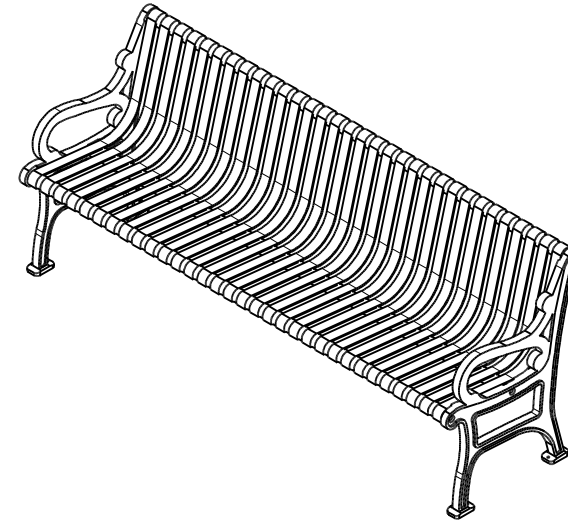

Quality
ISO 9001
SAI GLOBAL



CONFIDENTIAL

REVISION	#	DESCRIPTION	BY	DATE	DRAWN	DRAWN DATE	CHECKED	CHECKED DATE	SCALE	A4
	1	ORIGINAL DRAWING	DN	8.11.10	R.CRIGTON	1.12.13			N/A	
	2	FULL PRODUCT REVIEW	RBC	1.12.13						
	3									
	4									
	5									
						STEEL SLATTED COUNCIL SEAT SPEC.				
						FFSA002007		REV. 2	SHEET 1 OF 4	

SPECIFICATION:

Material:

Frame & Slats: Mild Steel Construction

Dimensions:






All in mm unless otherwise stated

Finish:

Steel - Galvanised and optional Powder Coat

Ground Fixings:

Bolt Down

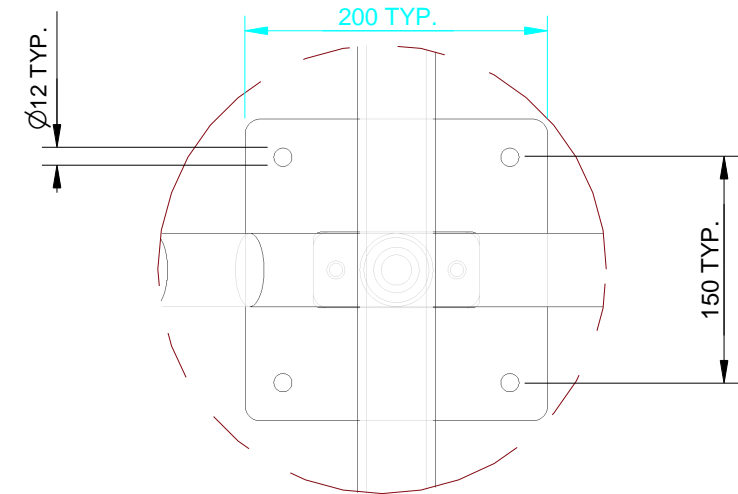
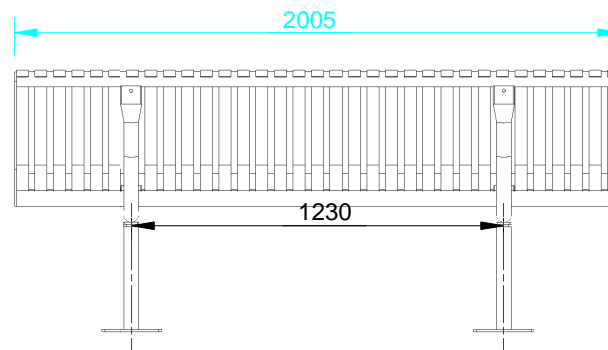
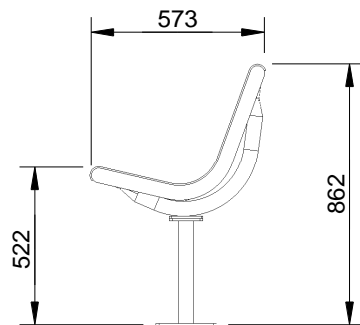
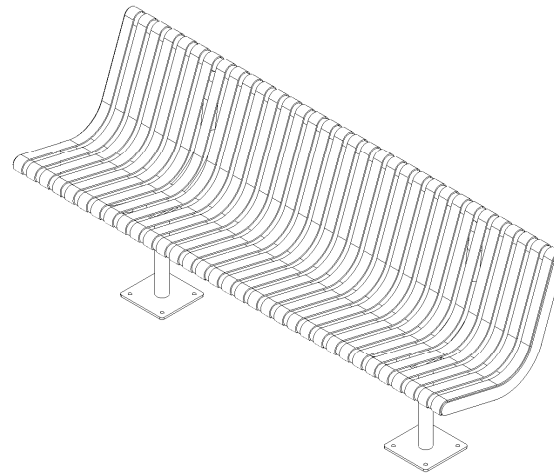
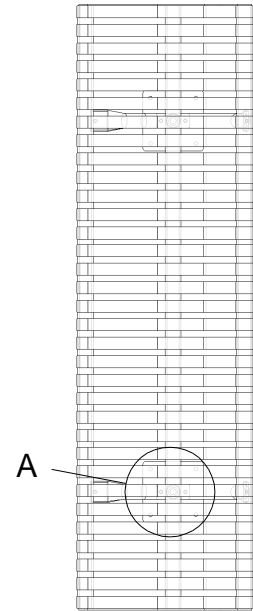


Detail A
SLATS REMOVED
FOR CLARITY

© copyright

CONFIDENTIAL

REVISION	#	DESCRIPTION	BY	DATE	DRAWN	DRAWN DATE	CHECKED	CHECKED DATE	SCALE	A4
	1	ORIGINAL DRAWING	DN	13.7.10	R.CRIGTON	11.12.13			N/A	
	2	FULL PRODUCT REVIEW	RBC	11.12.13						
	3									
	4									
	5									
							STEEL SLATTED SEAT - BOLT DOWN SPEC.			
							FFSB002001		REV. 2	SHEET 1 OF 2

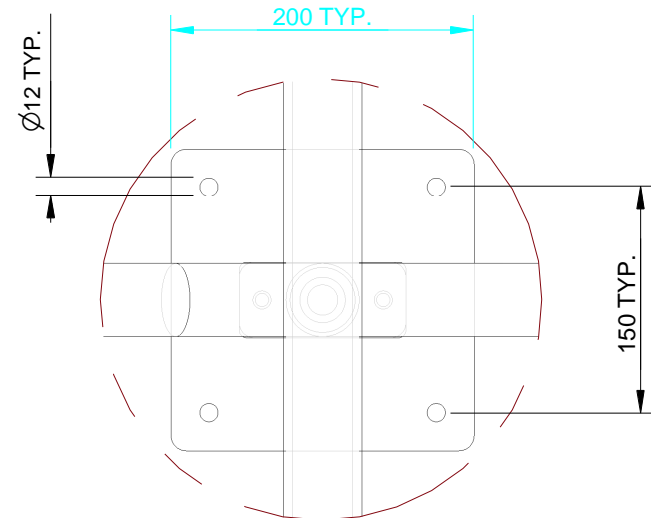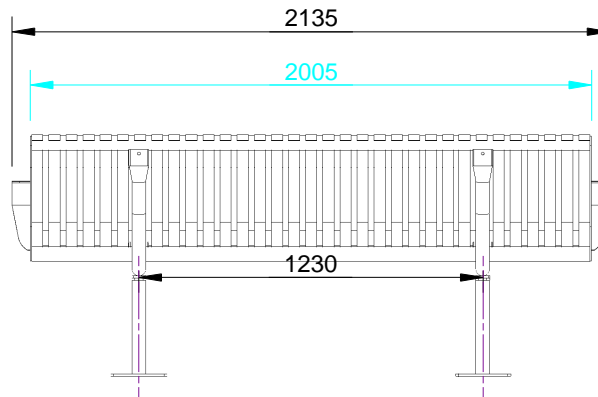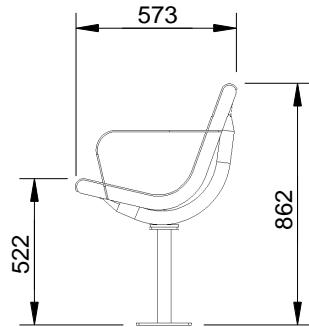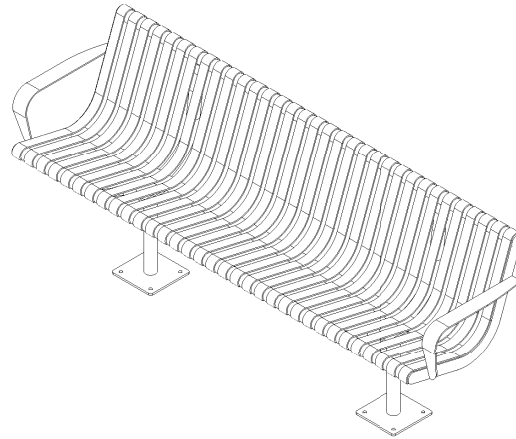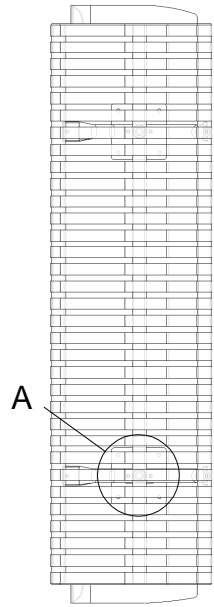

Detail A
SLATS REMOVED
FOR CLARITY

© copyright

CONFIDENTIAL

SPECIFICATION:

Material:

Frame & Slats: Mild Steel Construction

Dimensions:

All in mm unless otherwise stated

Finish:

Steel - Galvanised and optional Powder Coat

Ground Fixings:

Bolt Down





Quality

ISO 9001

SAI GLOBAL

REVISION	#	DESCRIPTION	BY	DATE	DRAWN	DRAWN DATE	CHECKED	CHECKED DATE	SCALE	A4
	1	ORIGINAL DRAWING	DN	13.7.10	R.CRIGTON	11.12.13			N/A	
	2	FULL PRODUCT REVIEW	RBC	11.12.13						
	3									
	4									
	5									
							STEEL SLATTED SEAT (ARM RESTS) - BOLT DOWN - SPEC.			
							FFSB002002	REV. 2	SHEET 1 OF 2	

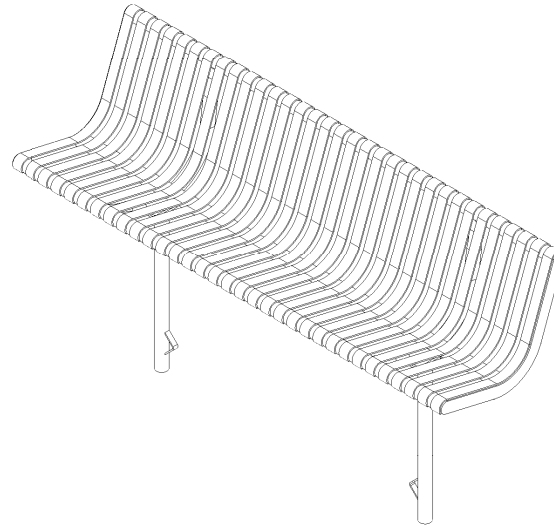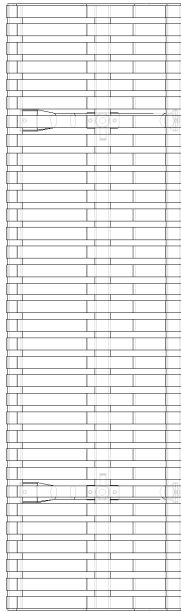

SPECIFICATION:

Material:

Frame & Slats: Mild Steel Construction

Dimensions:

All in mm unless otherwise stated

Finish:

Steel - Galvanised and optional Powder Coat



Ground Fixings:

In ground



Quality
ISO 9001

SAI GLOBAL

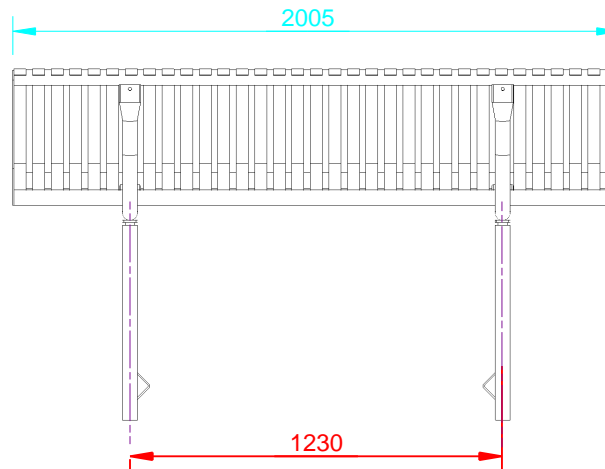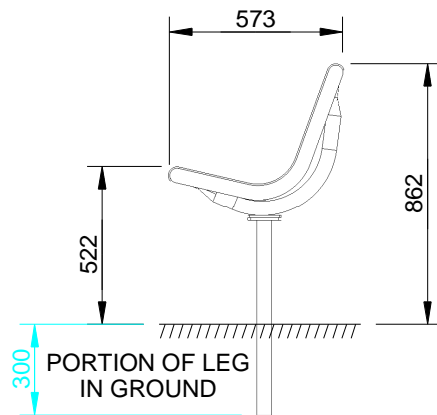

© copyright

CONFIDENTIAL

REVISION	#	DESCRIPTION	BY	DATE	DRAWN	DRAWN DATE	CHECKED	CHECKED DATE	SCALE	A4
	1	ORIGINAL DRAWING	DN	14.7.10	R.CRIGTON	11.12.13			N/A	
	2	FULL PRODUCT REVIEW	RBC	11.12.13						
	3									
	4									
	5									
							STEEL SLATTED SEAT - IN GROUND SPEC.			
							FFSB002011	REV. 2	SHEET 1 OF 2	



Quality
ISO 9001
SAI GLOBAL


SPECIFICATION:

Material:
Frame & Slats: Mild Steel Construction

Dimensions:
All in mm unless otherwise stated


Finish:
Steel - Galvanised and optional Powder Coat

Ground Fixings:
In ground

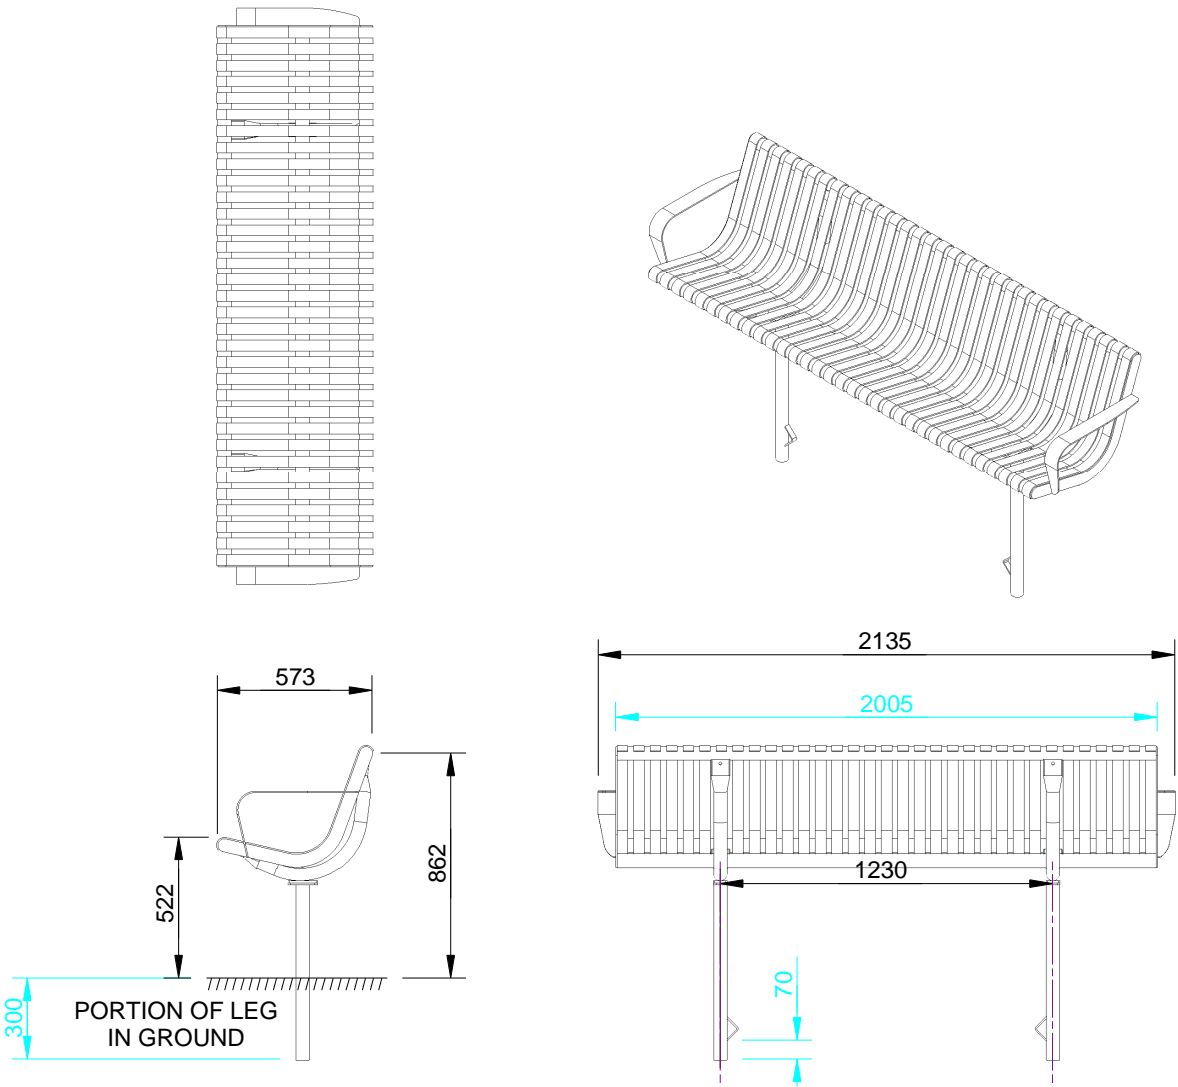

copyright

CONFIDENTIAL

REVISION	#	DESCRIPTION	BY	DATE	DRAWN	DRAWN DATE	CHECKED	CHECKED DATE	SCALE	A4
	1	ORIGINAL DRAWING	DN	14.7.10	R.CRIGTON	11.12.13			N/A	
	2	FULL PRODUCT REVIEW	RBC	11.12.13			STEEL SLATTED SEAT (ARM RESTS) - IN GROUND SPEC.			
	3									
	4									
	5									
							FFSB002012		REV. 2	SHEET 1 OF 2


WOODGROVE RANGE

FFSB002004 1800mm SEAT - BOLT DOWN (NO ARMS)


HWD TIMBER SLATS FOR BENCH FIXED TO STEEL SUPPORTS




Slats available in:
Hardwood Timber (FFSB002004)
Aluminium (FFSB002004A)

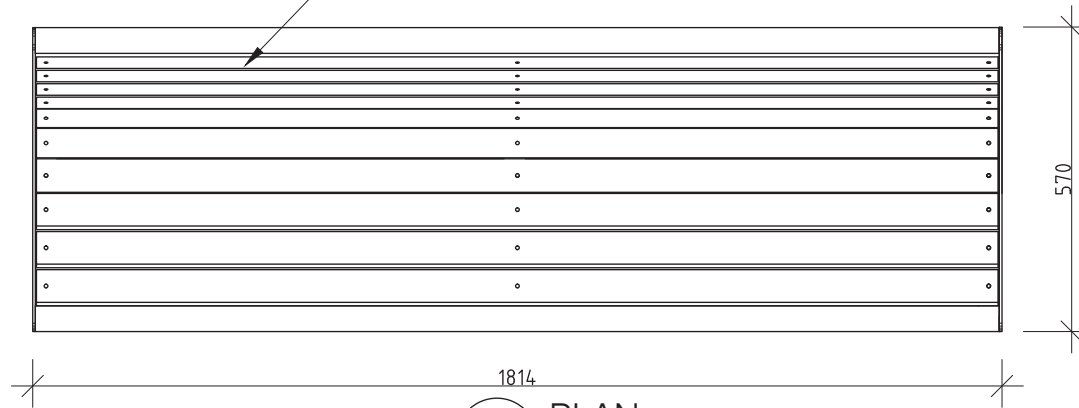

1 PLAN
1:10 @ A3

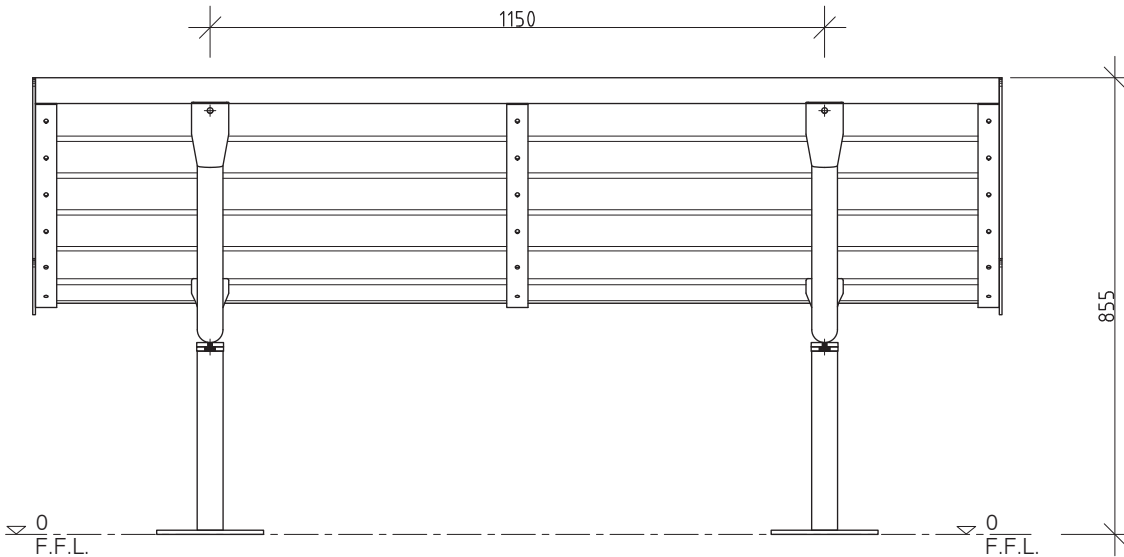

2 REAR ELEVATION
1:10 @ A3

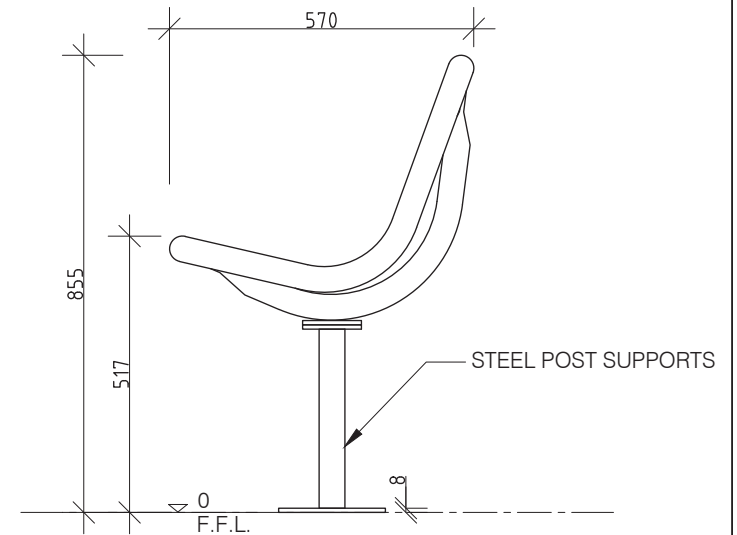

3 END ELEVATION
1:10 @ A3

REVISION	DATE:	DRAWN BY.	CLIENT NAME	PROJECT	PROJECT No.	PAGE
6			FURPHY FOUNDRY	WOODGROVE SEAT - BOLT DOWN	FFSB002004	A4
5					DATE:	DRAWN
4					05-03-19	PS
3					DRAWING No.	SCALE
2					003	NOTED
1					SHEET No.	REV.
					001	1



© FURPHY FOUNDRY PTY LTD
 THIS DOCUMENT IS AND SHALL REMAIN THE PROPERTY OF
 FURPHY FOUNDRY. UNAUTHORISED USE OF THIS DOCUMENT
 IN ANY FORM IS PROHIBITED.




Furphy Foundry Pty Ltd
 A.B.N. 24 007 195 913
 21 Drummond Rd,
 Shepparton VIC 3630
 PH: (03) 5831 2777
 FAX: (03) 5831 2681
 www.furphyfoundry.com.au
 sales@furphyfoundry.com.au

DRAWING TITLE	PROJECT	PROJECT No.	PAGE
PRELIMINARY	WOODGROVE SEAT - BOLT DOWN	FFSB002004	A4
		DATE:	DRAWN
		05-03-19	PS
		DRAWING No.	SCALE
		003	NOTED
		SHEET No.	REV.
		001	1


WOODGROVE RANGE

FFSB002005 1800mm SEAT - BOLT DOWN (WITH ARMS)

HWD TIMBER SLATS FOR BENCH FIXED TO STEEL SUPPORTS

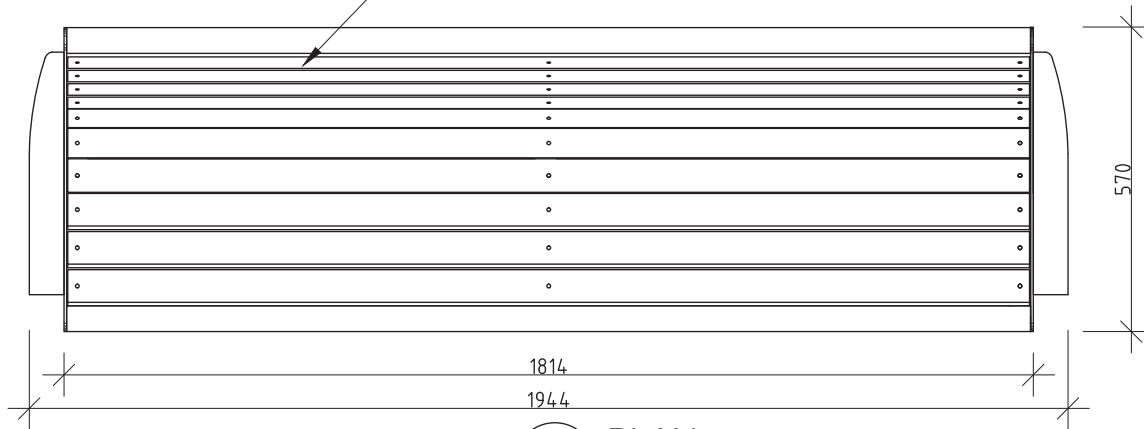

1 PLAN
1:10 @ A3

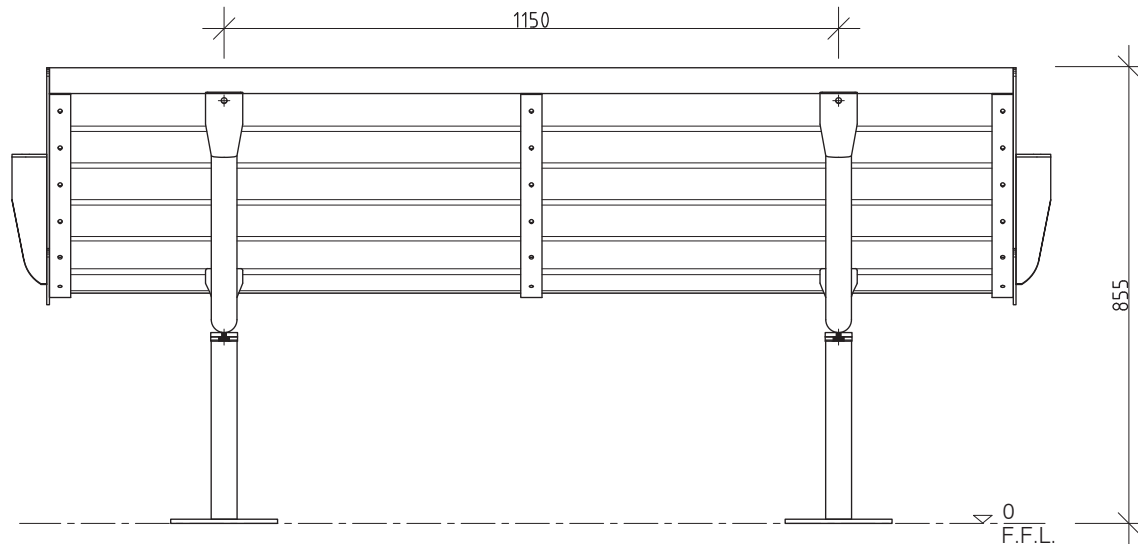


2 REAR ELEVATION
1:10 @ A3



Slats available in:
Hardwood Timber (FFSB002005)
Aluminium (FFSB002005A)

4 PERSPECTIVE
N.T.S.

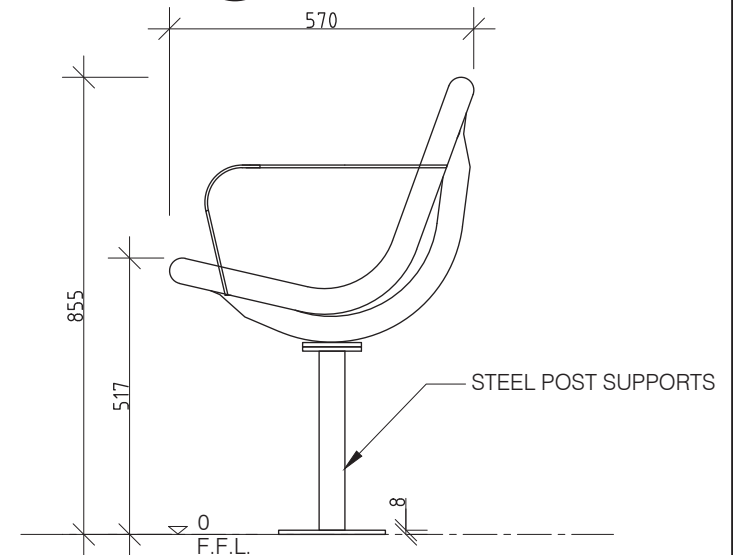

3 END ELEVATION
1:10 @ A3

REVISION	DATE:	DRAWN BY.
6		
5		
4		
3		
2		
1		



© FURPHY FOUNDRY PTY LTD
THIS DOCUMENT IS AND SHALL REMAIN THE PROPERTY OF
FURPHY FOUNDRY. UNAUTHORISED USE OF THIS DOCUMENT
IN ANY FORM IS PROHIBITED.



Furphy Foundry Pty Ltd
A.B.N. 24 007 195 913
21 Drummond Rd,
Shepparton VIC 3630
PH: (03) 5831 2777
FAX: (03) 5831 2681
www.furphyfoundry.com.au
sales@furphyfoundry.com.au

CLIENT NAME FURPHY FOUNDRY	PROJECT No. FFSB002005	PAGE A4
PROJECT WOODGROVE SEAT - BOLT DOWN (WITH ARMS)	DATE: 05-03-19	DRAWN PS
DRAWING TITLE PRELIMINARY	DRAWING No. 004	SCALE NOTED
	SHEET No. 001	REV. 1

WOODGROVE RANGE


ALL DIMENSIONS IN MILLIMETRES - DO NOT SCALE

FFSB002009 1800mm SEAT - IN GROUND (NO ARMS)


HWD TIMBER SLATS FOR BENCH FIXED TO STEEL SUPPORTS




Slats available in:
Hardwood Timber (FFSB002009)
Aluminium (FFSB002009A)

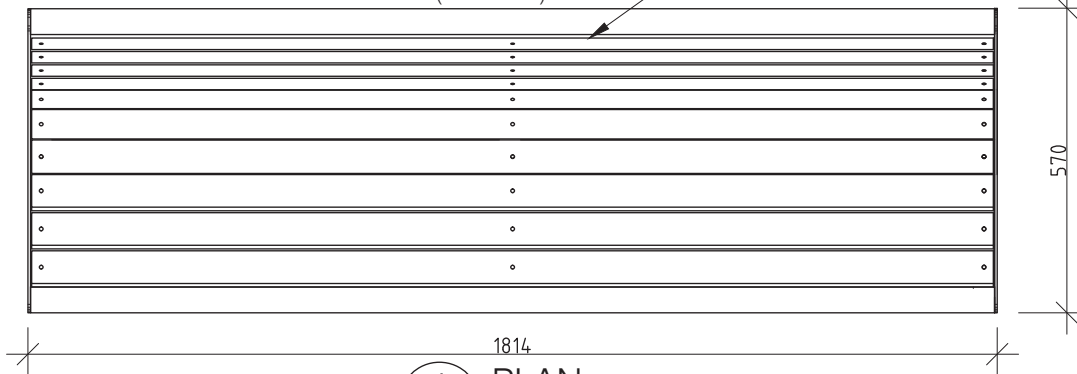

1 PLAN
1:10 @ A3
1150

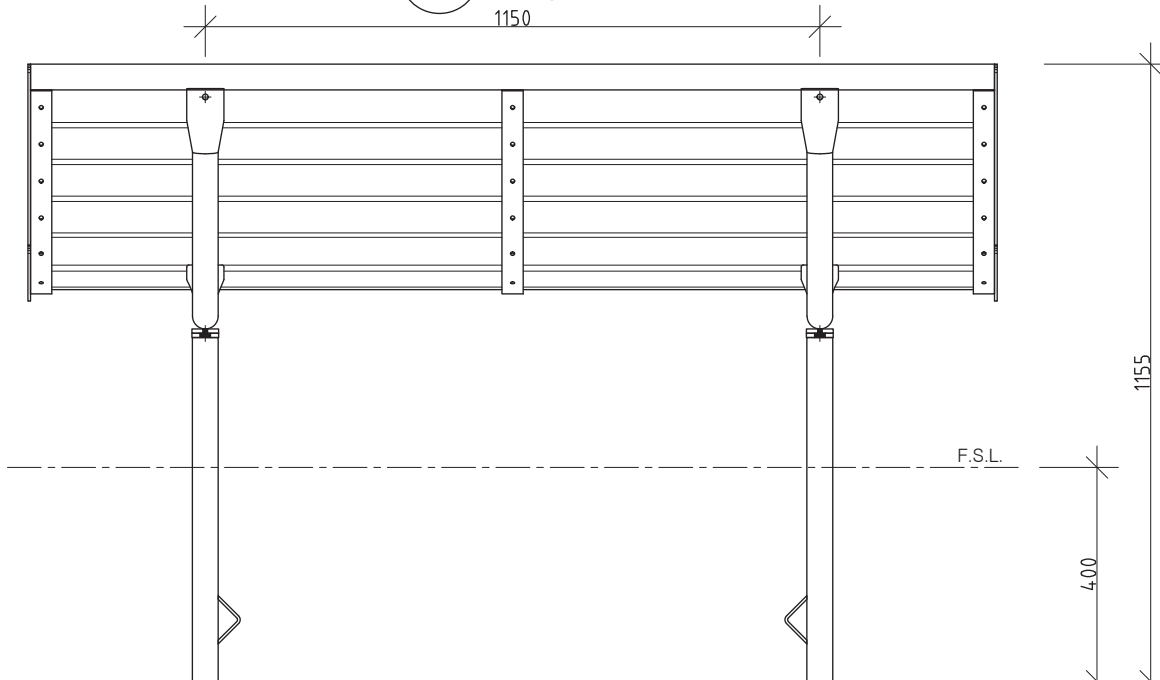

2 REAR ELEVATION
1:10 @ A3

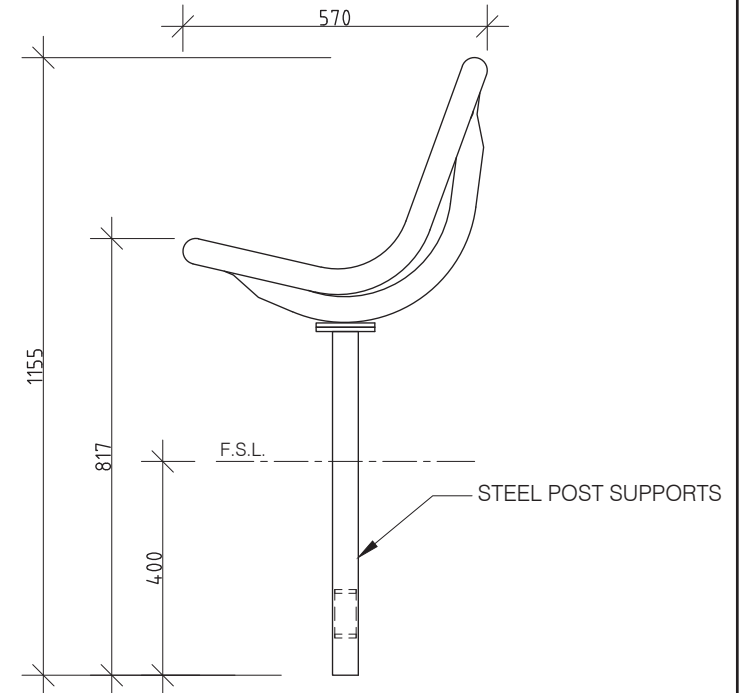

3 END ELEVATION
1:10 @ A3

4 PERSPECTIVE
N.T.S.

REVISION	DATE:	DRAWN BY:
6		
5		
4		
3		
2		
1		



© FURPHY FOUNDRY PTY LTD
THIS DOCUMENT IS AND SHALL REMAIN THE PROPERTY OF
FURPHY FOUNDRY. UNAUTHORISED USE OF THIS DOCUMENT
IN ANY FORM IS PROHIBITED.



Furphy Foundry Pty Ltd
A.B.N. 24 007 195 913
21 Drummond Rd,
Shepparton VIC 3630
PH: (03) 5831 2777
FAX: (03) 5831 2681
www.furphyfoundry.com.au
sales@furphyfoundry.com.au


CLIENT NAME FURPHY FOUNDRY	PROJECT No. FFSB002009	PAGE A4
PROJECT WOODGROVE SEAT - IN GROUND	DATE: 05-03-19	DRAWN PS
DRAWING TITLE PRELIMINARY	DRAWING No. 005	SCALE NOTED
	SHEET No. 001	REV. 1

WOODGROVE RANGE

FFSB002010 1800mm SEAT - IN GROUND (WITH ARMS)

ALL DIMENSIONS IN MILLIMETRES - DO NOT SCALE

HWD TIMBER SLATS FOR BENCH FIXED TO STEEL SUPPORTS

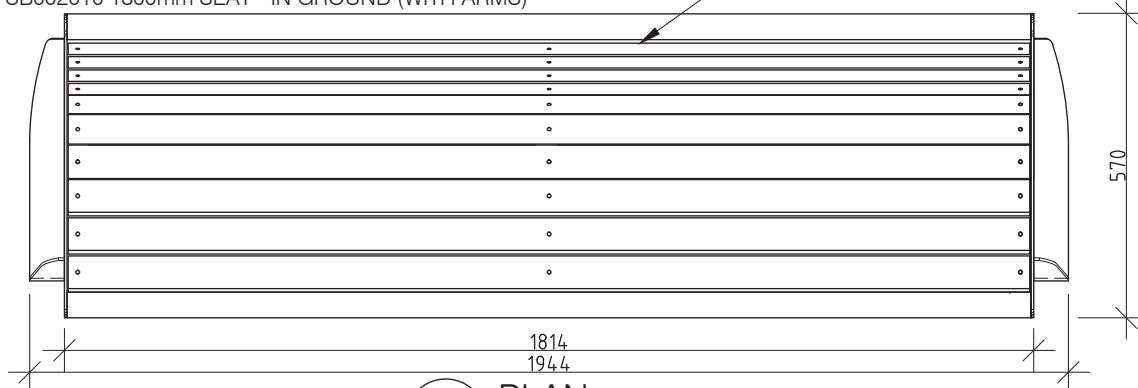


1 PLAN
1:10 @ A3





Slats available in:
Hardwood Timber (FFSB002010)
Aluminium (FFSB002010A)

4 PERSPECTIVE
N.T.S.

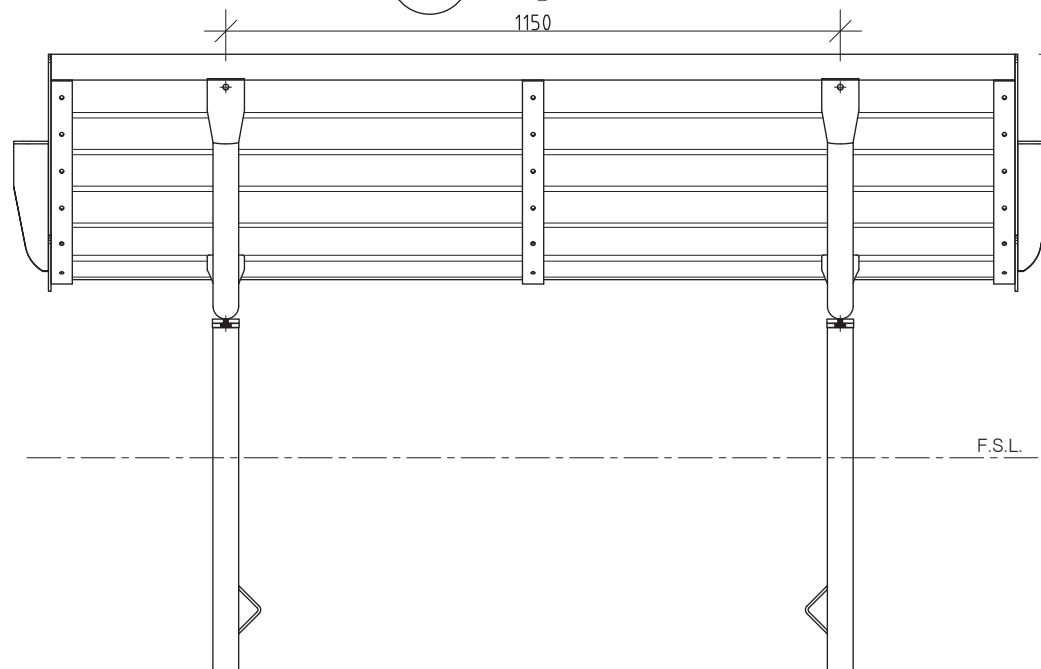

2 REAR ELEVATION
1:10 @ A3

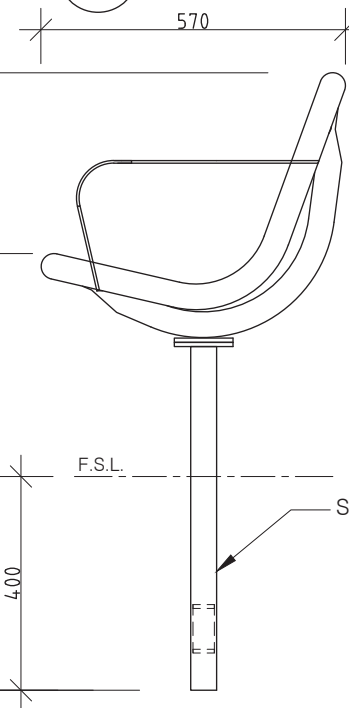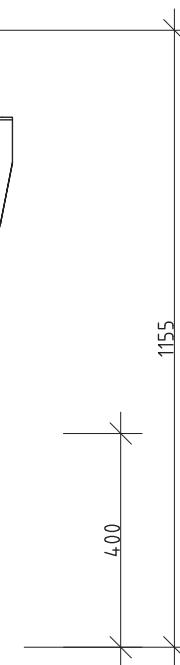

3 END ELEVATION
1:10 @ A3

REVISION	DATE:	DRAWN BY:
6		
5		
4		
3		
2		
1		



© FURPHY FOUNDRY PTY LTD
THIS DOCUMENT IS AND SHALL REMAIN THE PROPERTY OF
FURPHY FOUNDRY. UNAUTHORISED USE OF THIS DOCUMENT
IN ANY FORM IS PROHIBITED.



Furphy Foundry Pty Ltd
A.B.N. 24 007 195 913
21 Drummond Rd,
Shepparton VIC 3630
PH: (03) 5831 2777
FAX: (03) 5831 2681
www.furphyfoundry.com.au
sales@furphyfoundry.com.au

CLIENT NAME FURPHY FOUNDRY	PROJECT No. FFSB002010	PAGE A4
PROJECT WOODGROVE SEAT - IN GROUND (WITH ARMS)	DATE: 05-03-19	DRAWN PS
DRAWING No. 006	SCALE NOTED	
DRAWING TITLE PRELIMINARY	SHEET No. 001	REV. 1