




ALL DIMENSIONS IN MILLIMETRES - DO NOT SCALE

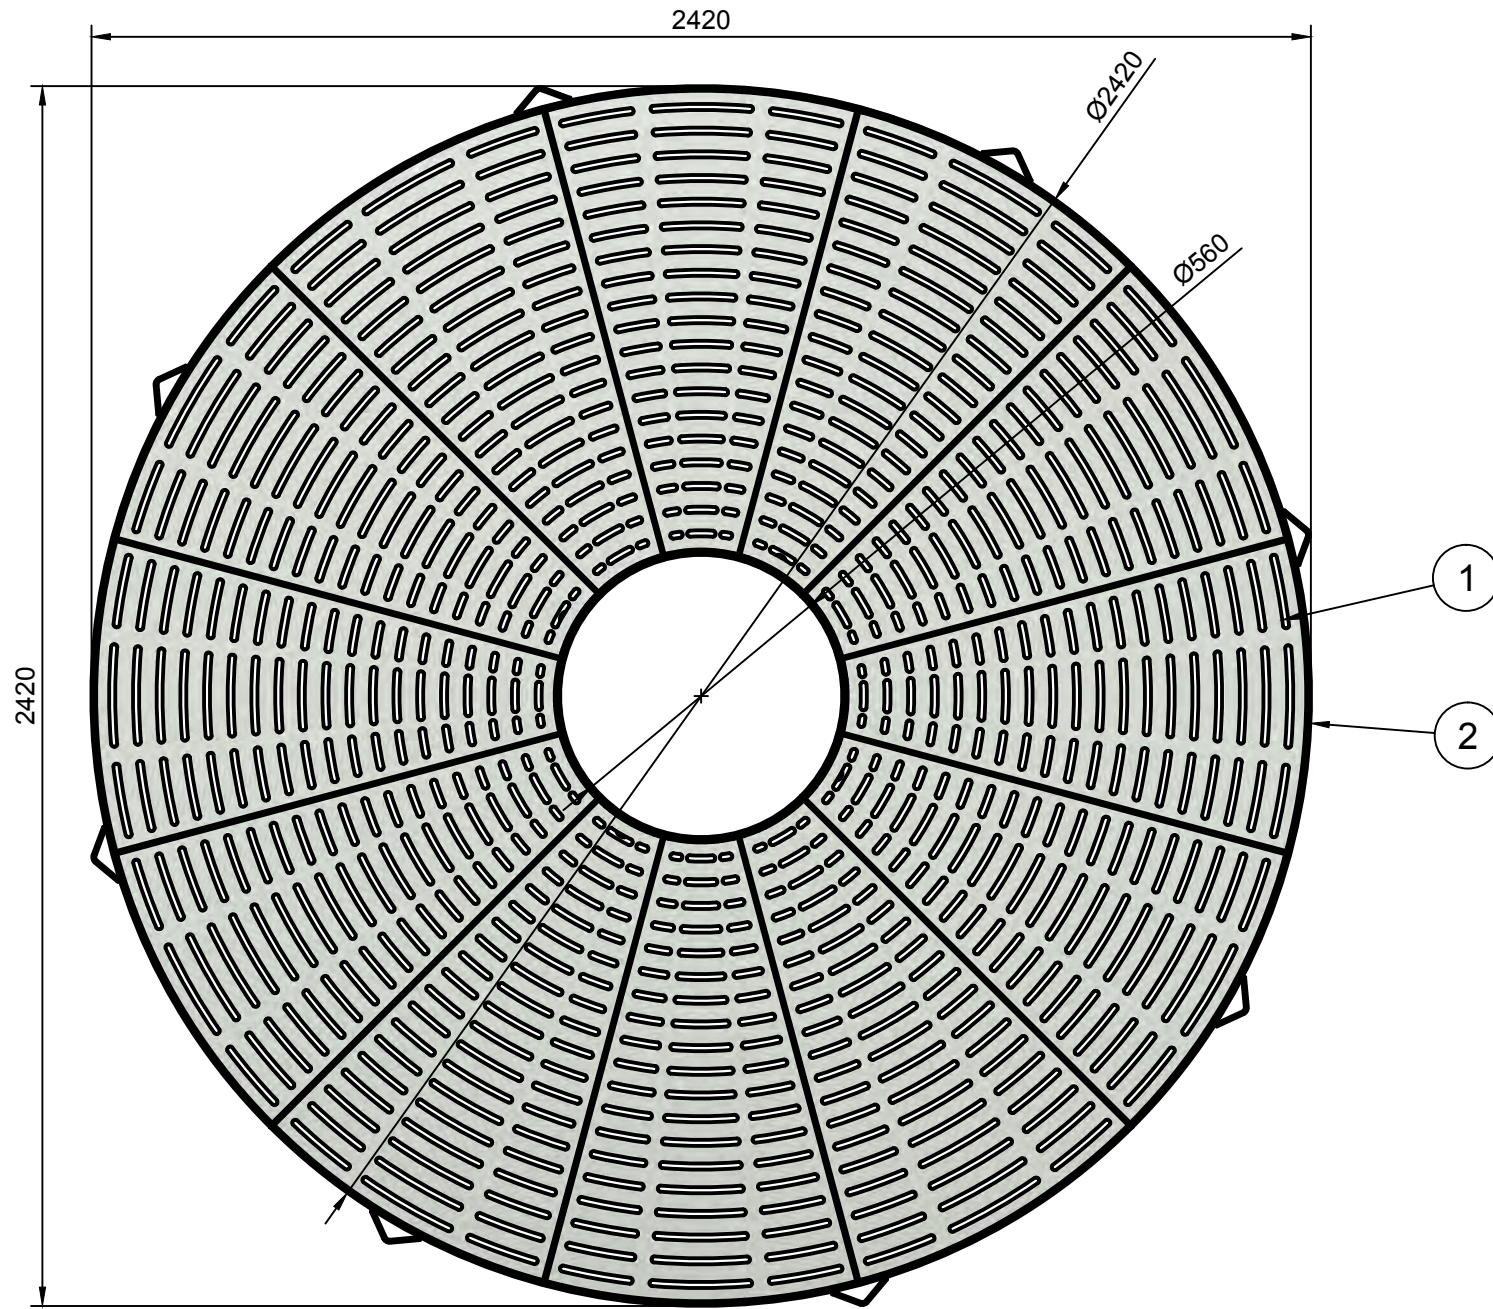

PLAN VIEW

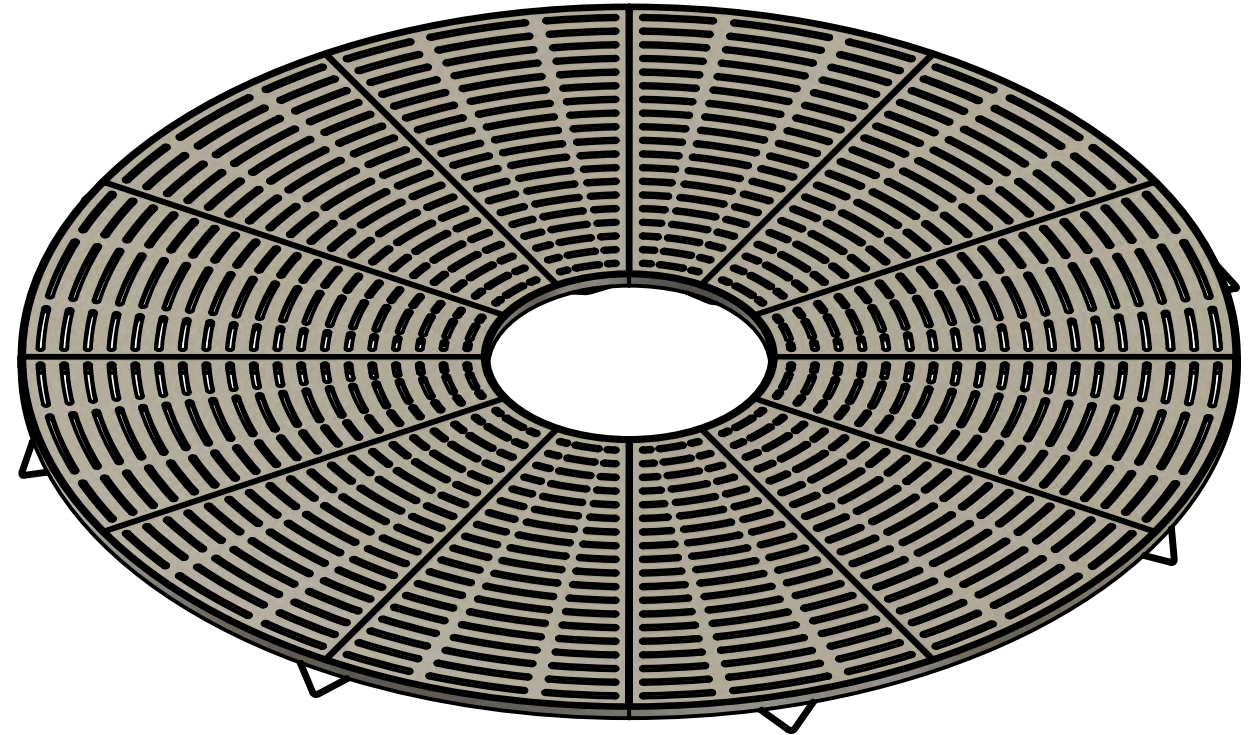

ORTHO VIEW

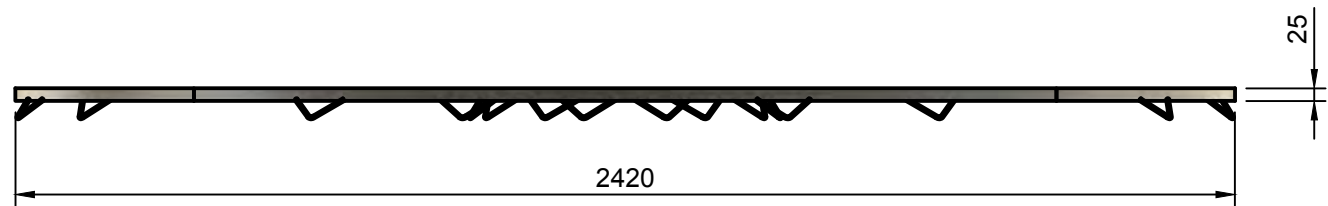

ELEVATION VIEW

Parts List				
Item	Qty	Part Name	Description	Material
1	12	Grate Section	Cast Aluminium	Aluminum
2	4	Base Frame	Steel Fabricated Base Frame	Steel



© FURPHY FOUNDRY PTY LTD
 THIS DOCUMENT IS AND SHALL REMAIN THE PROPERTY OF
 FURPHY FOUNDRY. UNAUTHORISED USE OF THIS DOCUMENT
 IN ANY FORM IS PROHIBITED.



Furphy Foundry Pty Ltd PH: (03) 5831 2777
 A.B.N. 24 007 195 913 FAX: (03) 5831 2681
 21 Drummond Rd, www.furphyfoundry.com.au
 Shepparton VIC 3630 sales@furphyfoundry.com.au

CLIENT NAME FURPHY FOUNDRY	PROJECT No. FFSA006006	PAGE A3
PROJECT 2400mm TREE GRATE	DATE: 2/04/2024	DRAWN Joel Rose
DRAWING TITLE PRELIMINARY DRAWING	DRAWING No. FFSA006006	SCALE 1:15
	SHEET No. 2/6	REV.