


IMPACT SECURITY RANGE


FFSB008050 (330mm)

FFSB008051 (220mm)


STANDARD BOLLARDS

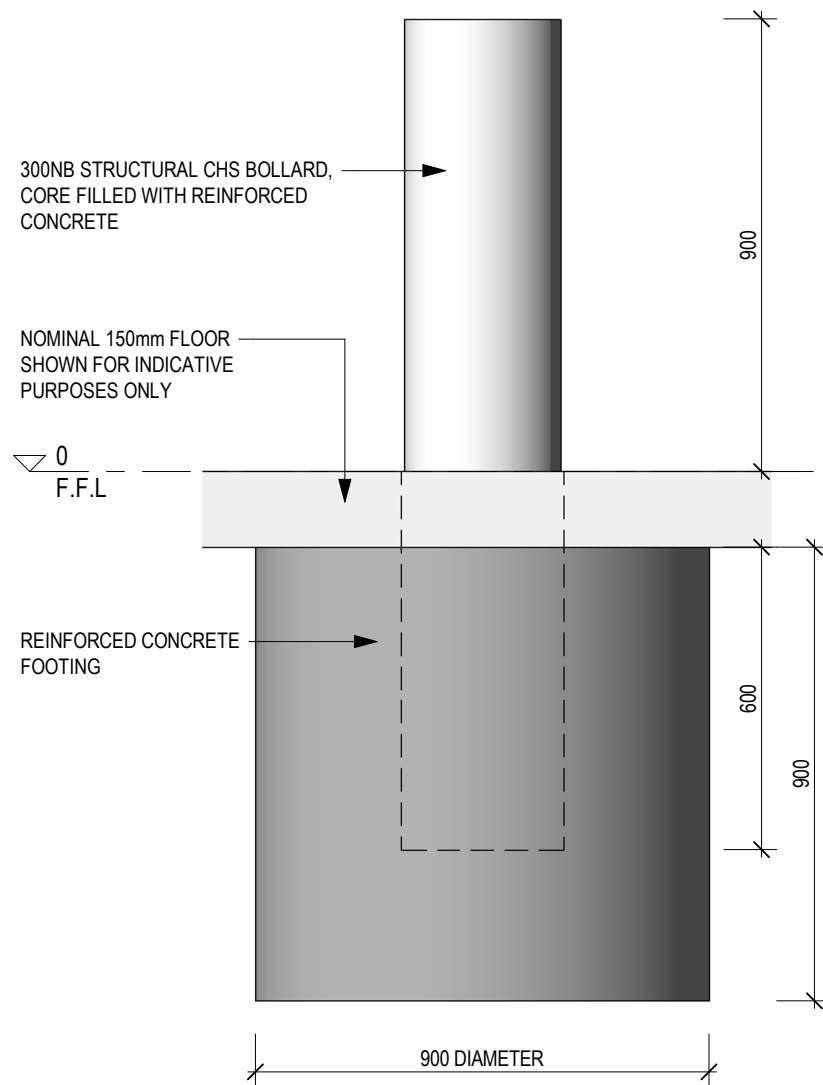

1 300NB BOLLARD ELEVATION
1:15 @ A3

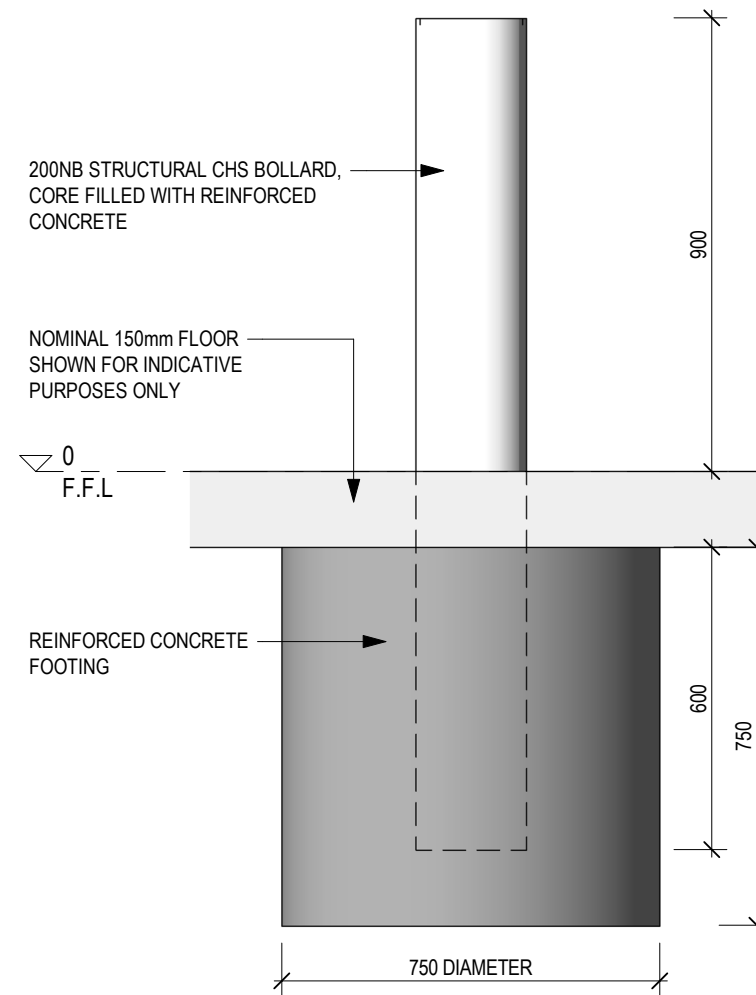

2 200NB BOLLARD ELEVATION
1:15 @ A3

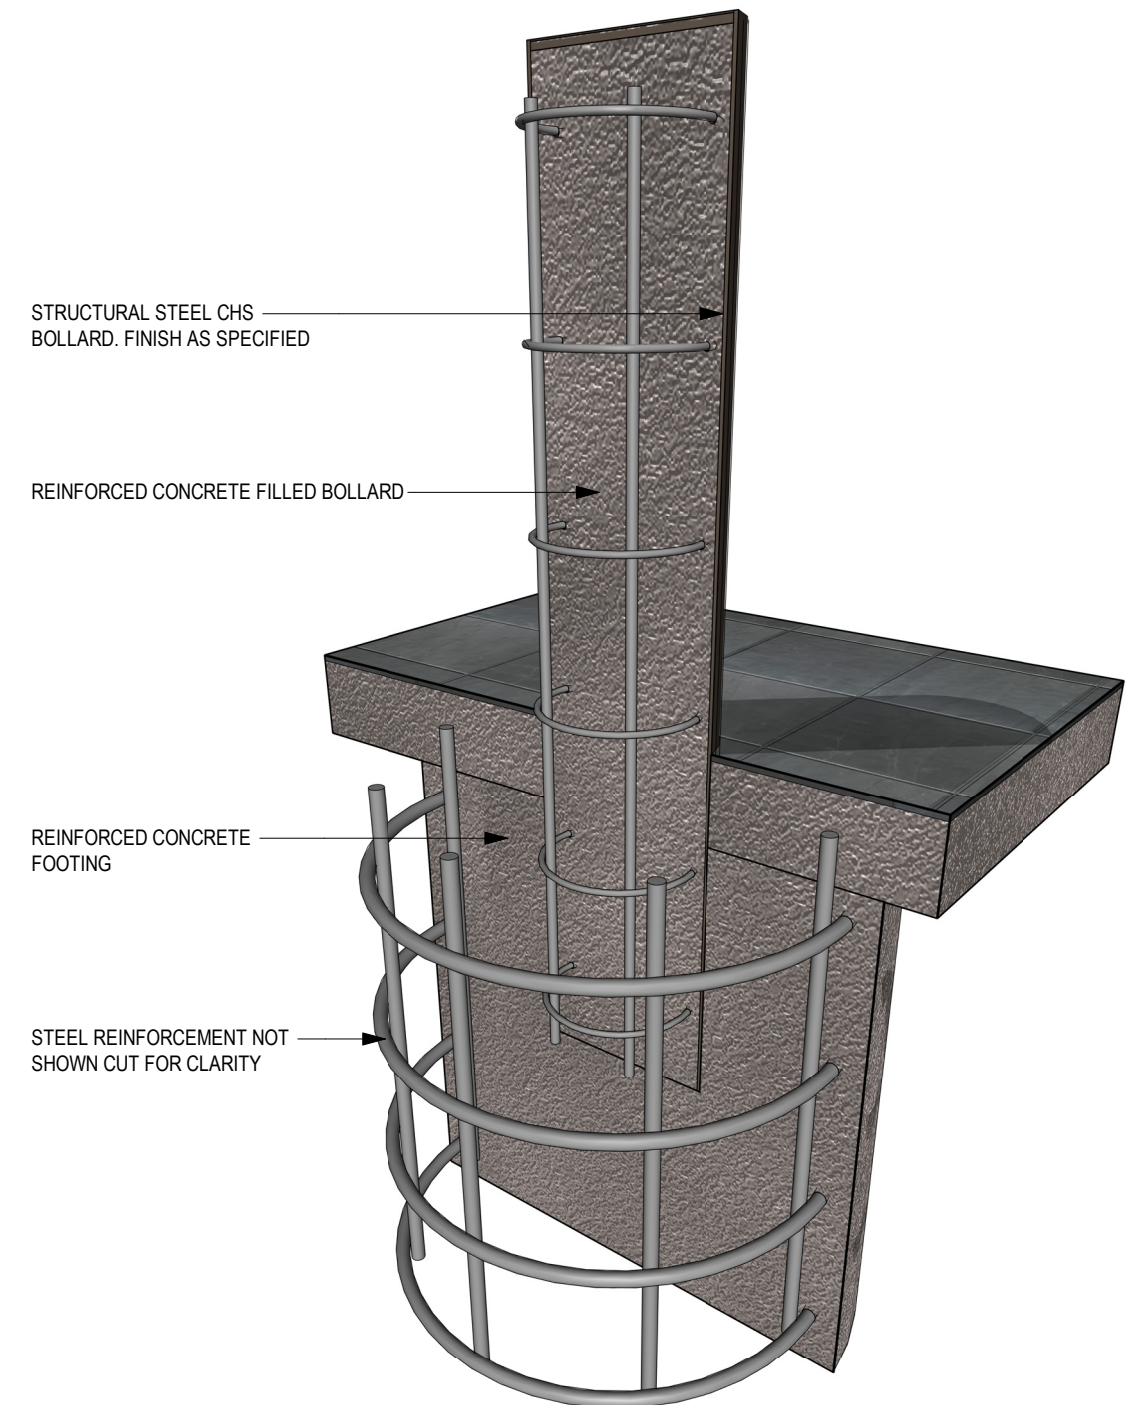

3 SECTIONAL PERSPECTIVE
@ A3