## TREE FURNITURE CODES:

CODE NO. DESCRIPTION

FFSB005008 TREE GUARD - SQUARE (OPTION COMPATIBLE WITH SQUARE GRATE)


FFSB006011 TREE GRATE - SQUARE PATTERN - TYPE A (COMPLETE WITH HDG BASE FRAME)

FFSC006010 TOPIARY MESH GUARD CIRCULAR (OPTION COMPATIBLE WITH SQUARE & CIRCULAR GRATES)

## SPECIFICATION:


## **MATERIALS / FINISHES:**

TREE GUARDS - HOT DIP GALVANISED STEEL & POWDERCOAT FINISH TREE GRATES - 304GR STAINLESS STEEL & POWDERCOAT FINISH TREE GUARD BASE FRAME - HOT DIP GALVANISED STEEL TOPIARY MESH - 304GR STAINLESS STEEL

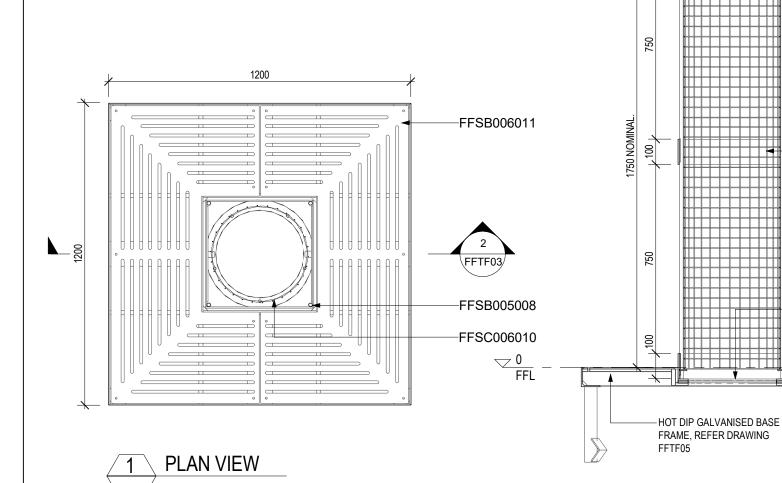



SECTIONAL VIEW

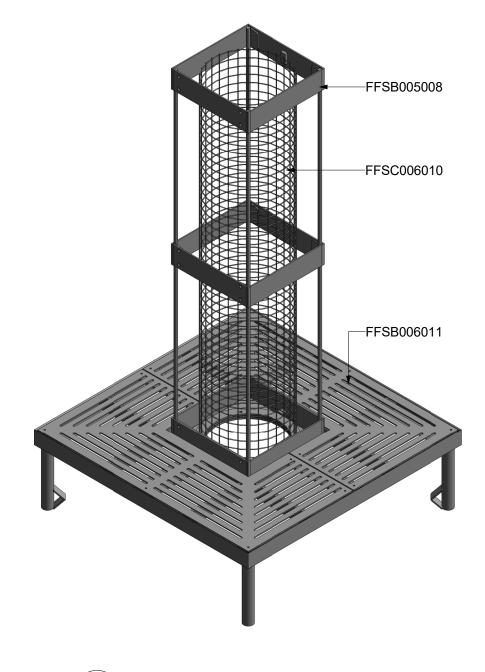

3 ISOMETRIC VIEW

REV	/ISION	DATE	DATE DRAWN	
2	APPROVED ISSUE	10-11-21	JAR	
1	FOR REVIEW	01-11-21	JAR	

FURPHY FOUNDRY PTY LTD
PH: (03) 5831 2777
FAX: (03) 5831 2681
A.B.N. 24 007 195 913
www.furphyfoundry.com.au
21 Drummond Rd, Shepparton VIC 3630
sales@furphyfoundry.com.au
THIS DOCUMENT IS AND SHALL REMAIN THE PROPERTY OF FURPHY FOUNDRY.



**OPTIONAL** TOPAIRY MESH

TREE GUARDS

COMPATIBLE WITH ROUND & SQUARE

OPTIONAL TREE GUARD COMPATIBLE WITH SQUARE TREE GRATES

REFER ASSEMBLY DRAWING FOR FIXING DETAILS

CLIENT NAME	PROJECT No.	PAGE
FURPHY FOUNDRY PTY LTD	FFTF03	А3
PROJECT	DATE	DRAWN
21 DRUMMOND RD, SHEPPARTON VIC 3630	21-10-21	JAR
SQUARE GUARD & GRATE	DRAWING No. FFTF03	SCALE As indicated
DRAWING TITLE	SHEET No.	REV.
SPECIFICATION DRAWING	001	2